

See Sheet 2 of 8 segments 5 and 6

See Sheet 8 of 8 segments 13, 14, 15, 16

See Sheet 3 of 8 segments 3, 4, 5

See Sheet 7 of 8 segments 7, 8, 21

See Sheet 6 of 8 segments 17, 18, 19

See Sheet 4 of 8 segments 1 and 20

See Sheet 5 of 8 segments 9, 10, 11, 12




3/6/2026 11:27 AM



Segment 5- N. Fortville Pike Road (Franklin Street roundabout): W. New Road to W. New Road

Length: 2,460 Feet  
 Width: 15 Feet  
 RS Thickness: 2 Inch

Item No.	Description	Quantity	Units	Unit Price	Extension
1	Mobilization & Demobilization	1	LS	\$ 1,175.00	\$ 1,175.00
2	Milling, Asphalt, 1.5 IN	4,100	SYS	\$ 4.00	\$ 16,400.00
3	Milling, Approaches	-	SYS	\$ 9.00	\$ -
4	HMA Surface, Type B, 12.5 mm	451	TON	\$ 95.00	\$ 42,845.00
5	HMA for Approaches, Type B	-	TON	\$ 158.00	\$ -
6	HMA Wedge and Level, Type B	23	TON	\$ 87.00	\$ 2,001.00
7	HMA Base Repair, Type B, 25.0 mm (6" depth)	34	TON	\$ 117.00	\$ 3,978.00
8	Line, Thermoplastic, Solid, White, 6 IN	4,920	SYS	\$ 3.00	\$ 14,760.00
9	Transverse Marking, Thermoplastic, Crosswalk, White, 6 IN	-	LFT	\$ 3.00	\$ -
10	Transverse Marking, Thermoplastic, Crosswalk, White, 24 IN	-	SYS	\$ 9.00	\$ -
11	Transverse Marking, Thermoplastic, Stop Line, White, 24 IN	8	SYS	\$ 9.00	\$ 72.00
Total Cost (in numbers)					\$ 81,231.00
Total Cost (in words)					

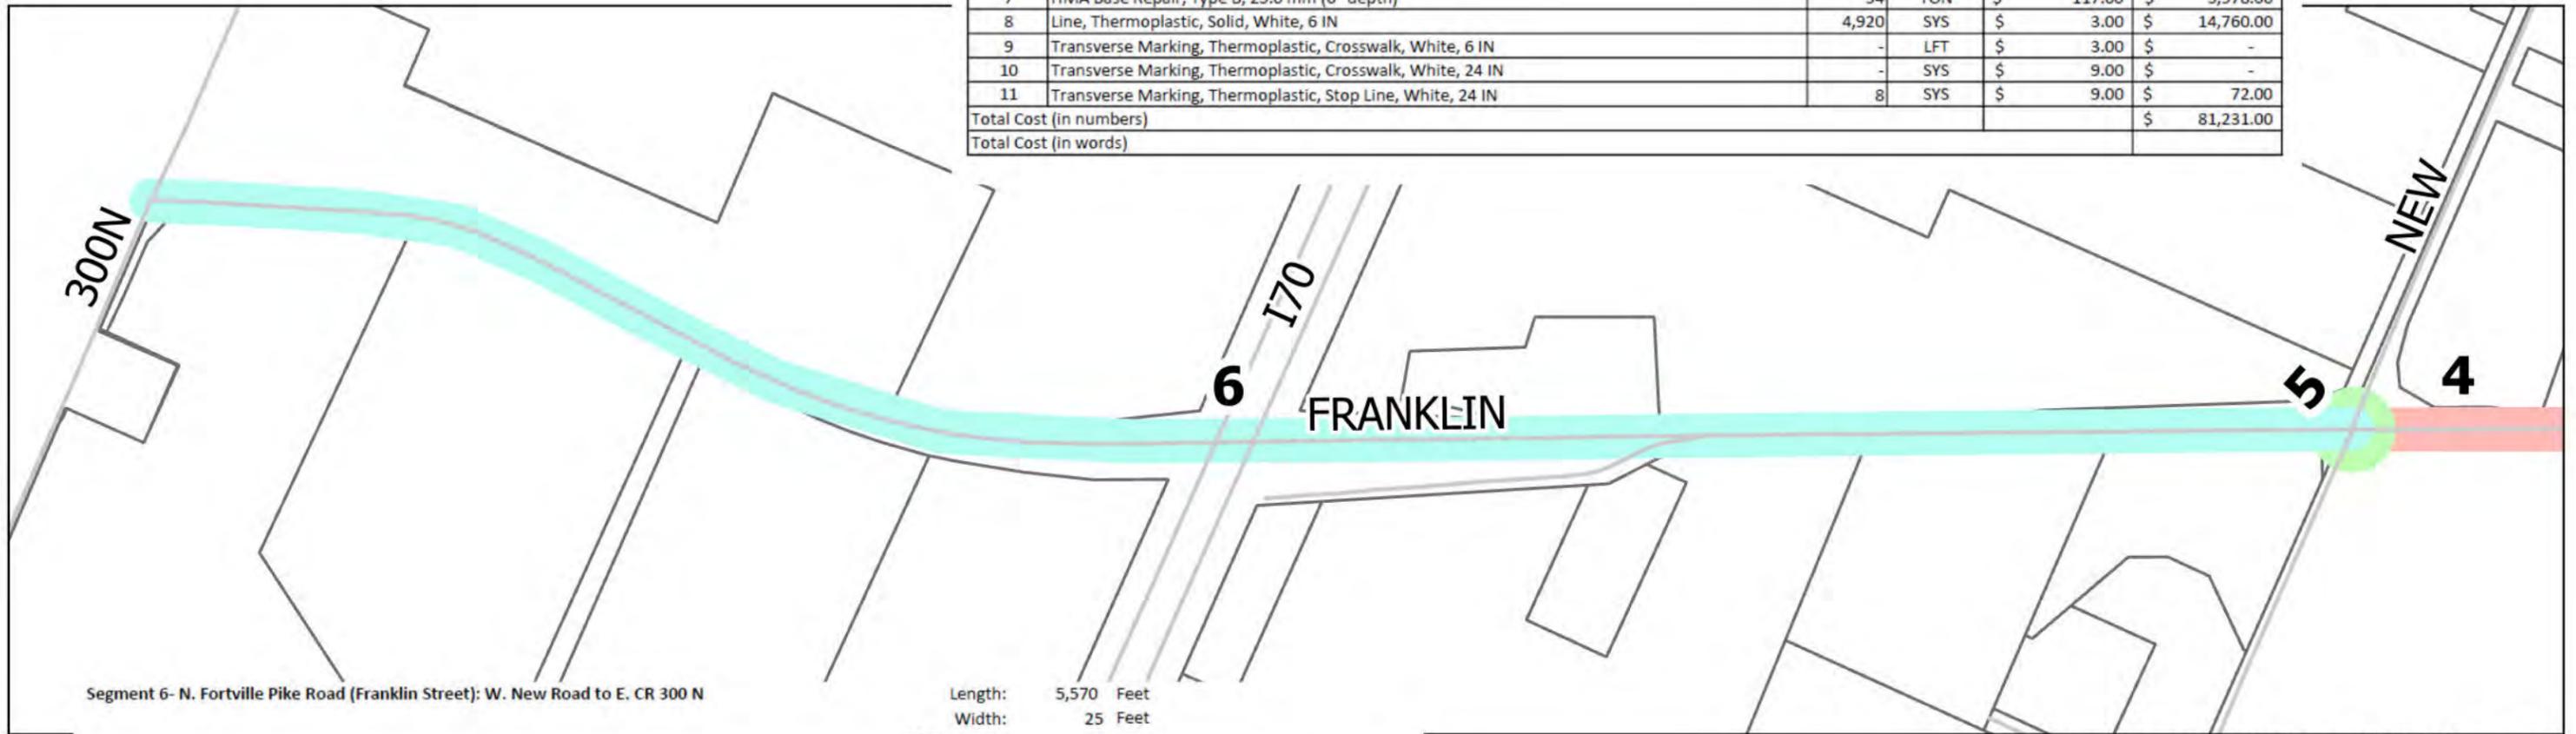


Segment 6- N. Fortville Pike Road (Franklin Street): W. New Road to E. CR 300 N

Length: 5,570 Feet  
 Width: 25 Feet  
 RS Thickness: 2 Inch


Item No.	Description	Quantity	Units	Unit Price	Extension
1	Mobilization & Demobilization	1	LS	\$ 1,175.00	\$ 1,175.00
2	Milling, Asphalt, 1.5 IN	15,473	SYS	\$ 4.00	\$ 61,892.00
3	Milling, Approaches	-	SYS	\$ 9.00	\$ -
4	HMA Surface, Type B, 12.5 mm	1,703	TON	\$ 95.00	\$ 161,785.00
5	HMA for Approaches, Type B	-	TON	\$ 158.00	\$ -
6	HMA Wedge and Level, Type B	86	TON	\$ 87.00	\$ 7,482.00
7	HMA Base Repair, Type B, 25.0 mm (6" depth)	128	TON	\$ 117.00	\$ 14,976.00
8	Line, Thermoplastic, Solid, White, 6 IN	11,140	SYS	\$ 3.00	\$ 33,420.00
9	Transverse Marking, Thermoplastic, Crosswalk, White, 6 IN	-	LFT	\$ 3.00	\$ -
10	Transverse Marking, Thermoplastic, Crosswalk, White, 24 IN	-	SYS	\$ 9.00	\$ -
11	Transverse Marking, Thermoplastic, Stop Line, White, 24 IN	13	SYS	\$ 9.00	\$ 117.00
Total Cost (in numbers)					\$ 280,847.00
Total Cost (in words)					

Path: X:\Private\Projects\2025CCStreets\2025CCStreets.aprx

3/6/2026 11:27 AM

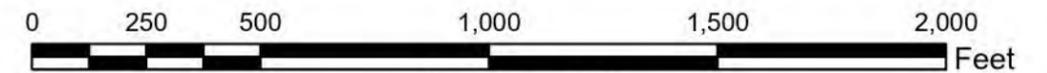


Scale: 1" = 400'

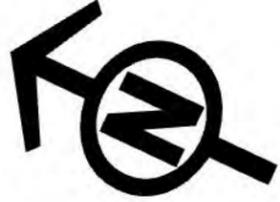

Segment 4- N. Fortville Pike Road (Franklin Street): 400' north of McBride Street to W. New Road

Length: 3,506 Feet  
 Width: 30 Feet  
 RS Thickness: 2 Inch

Item No.	Description	Quantity	Units	Unit Price	Extension
1	Mobilization & Demobilization	1	LS	\$ 1,175.00	\$ 1,175.00
2	Milling, Asphalt, 1.5 IN	11,687	SYS	\$ 4.00	\$ 46,748.00
3	Milling, Approaches	12	SYS	\$ 9.00	\$ 108.00
4	HMA Surface, Type B, 12.5 mm	1,286	TON	\$ 95.00	\$ 122,170.00
5	HMA for Approaches, Type B	2	TON	\$ 158.00	\$ 316.00
6	HMA Wedge and Level, Type B	65	TON	\$ 87.00	\$ 5,655.00
7	HMA Base Repair, Type B, 25.0 mm (6" depth)	97	TON	\$ 117.00	\$ 11,349.00
8	Line, Thermoplastic, Solid, White, 6 IN	7,012	SYS	\$ 3.00	\$ 21,036.00
9	Transverse Marking, Thermoplastic, Crosswalk, White, 6 IN	180	LFT	\$ 3.00	\$ 540.00
10	Transverse Marking, Thermoplastic, Crosswalk, White, 24 IN	-	SYS	\$ 9.00	\$ -
11	Transverse Marking, Thermoplastic, Stop Line, White, 24 IN	15	SYS	\$ 9.00	\$ 135.00
Total Cost (in numbers)					\$ 209,232.00
Total Cost (in words)					

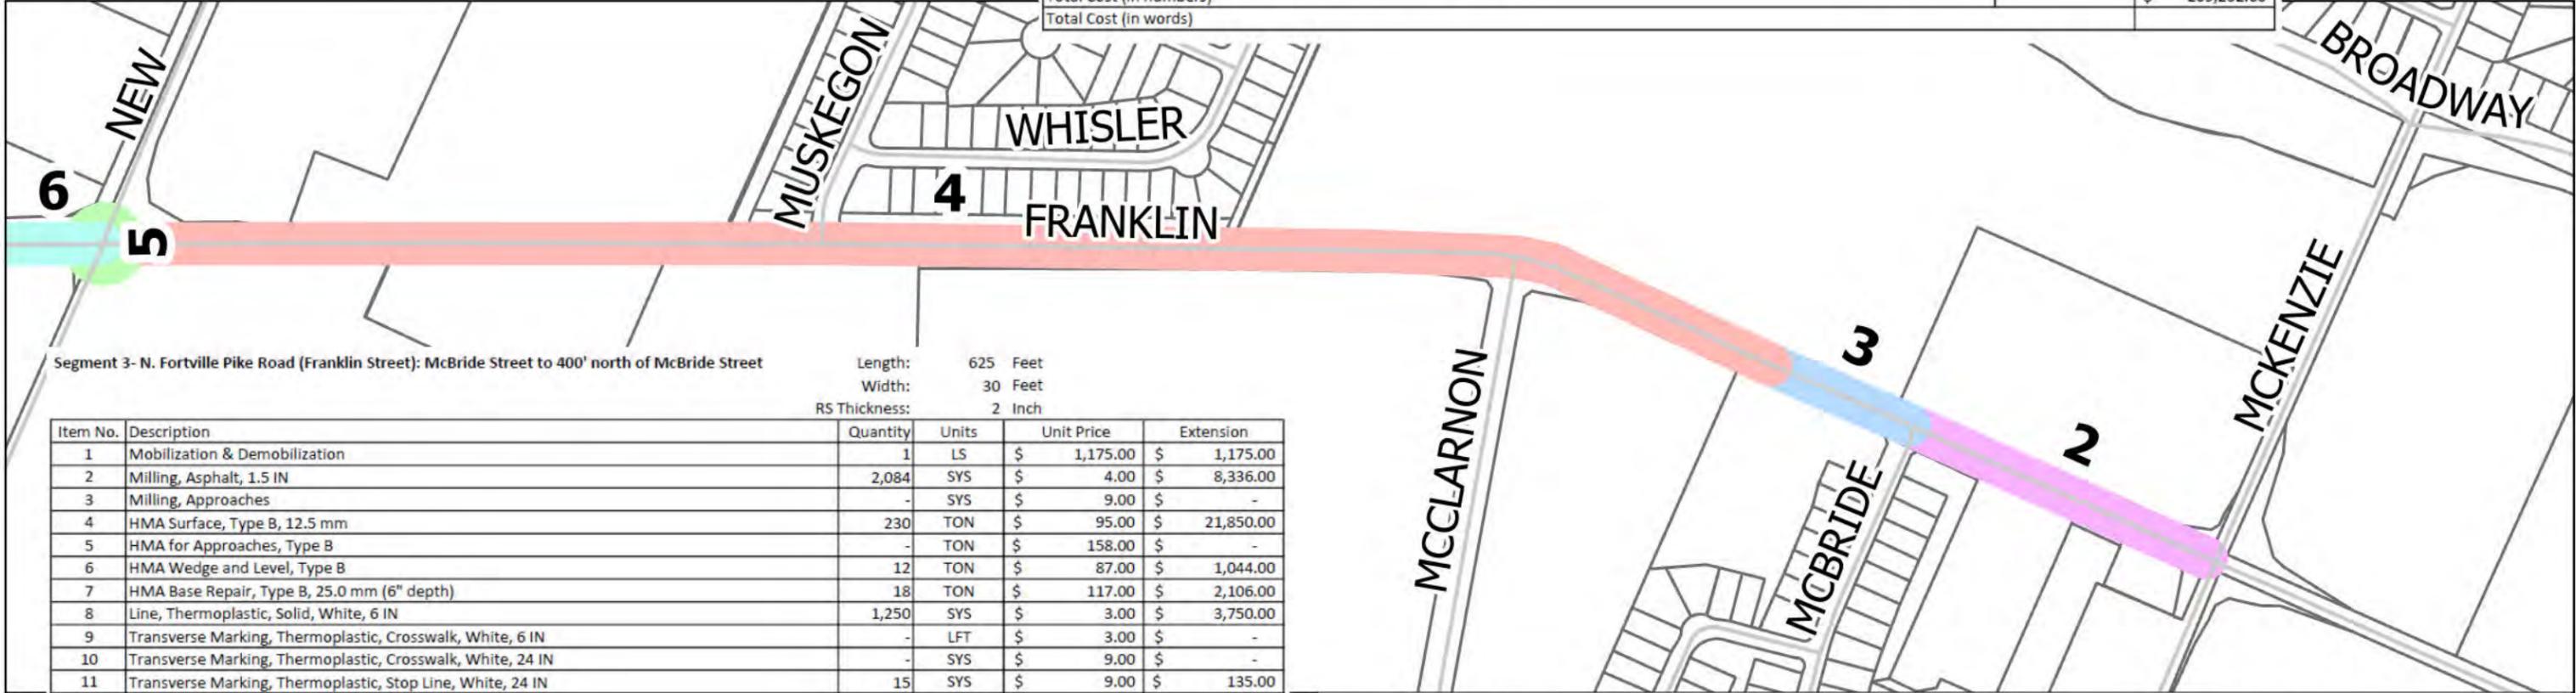

Segment 3- N. Fortville Pike Road (Franklin Street): McBride Street to 400' north of McBride Street


Length: 625 Feet  
 Width: 30 Feet  
 RS Thickness: 2 Inch

Item No.	Description	Quantity	Units	Unit Price	Extension
1	Mobilization & Demobilization	1	LS	\$ 1,175.00	\$ 1,175.00
2	Milling, Asphalt, 1.5 IN	2,084	SYS	\$ 4.00	\$ 8,336.00
3	Milling, Approaches	-	SYS	\$ 9.00	\$ -
4	HMA Surface, Type B, 12.5 mm	230	TON	\$ 95.00	\$ 21,850.00
5	HMA for Approaches, Type B	-	TON	\$ 158.00	\$ -
6	HMA Wedge and Level, Type B	12	TON	\$ 87.00	\$ 1,044.00
7	HMA Base Repair, Type B, 25.0 mm (6" depth)	18	TON	\$ 117.00	\$ 2,106.00
8	Line, Thermoplastic, Solid, White, 6 IN	1,250	SYS	\$ 3.00	\$ 3,750.00
9	Transverse Marking, Thermoplastic, Crosswalk, White, 6 IN	-	LFT	\$ 3.00	\$ -
10	Transverse Marking, Thermoplastic, Crosswalk, White, 24 IN	-	SYS	\$ 9.00	\$ -
11	Transverse Marking, Thermoplastic, Stop Line, White, 24 IN	15	SYS	\$ 9.00	\$ 135.00
Total Cost (in numbers)					\$ 38,396.00
Total Cost (in words)					

Segment 2- N. Fortville Pike Road (Franklin Street): W. McKenzie Road to McBride Street

Length: 825 Feet  
 Width: 30 Feet  
 RS Thickness: 2 Inch

Item No.	Description	Quantity	Units	Unit Price	Extension
1	Mobilization & Demobilization	1	LS	\$ 1,175.00	\$ 1,175.00
2	Milling, Asphalt, 1.5 IN	2,750	SYS	\$ 4.00	\$ 11,000.00
3	Milling, Approaches	12	SYS	\$ 9.00	\$ 108.00
4	HMA Surface, Type B, 12.5 mm	303	TON	\$ 95.00	\$ 28,785.00
5	HMA for Approaches, Type B	2	TON	\$ 158.00	\$ 316.00
6	HMA Wedge and Level, Type B	16	TON	\$ 87.00	\$ 1,392.00
7	HMA Base Repair, Type B, 25.0 mm (6" depth)	23	TON	\$ 117.00	\$ 2,691.00
8	Line, Thermoplastic, Solid, White, 6 IN	1,650	SYS	\$ 3.00	\$ 4,950.00
9	Transverse Marking, Thermoplastic, Crosswalk, White, 6 IN	180	LFT	\$ 3.00	\$ 540.00
10	Transverse Marking, Thermoplastic, Crosswalk, White, 24 IN	-	SYS	\$ 9.00	\$ -
11	Transverse Marking, Thermoplastic, Stop Line, White, 24 IN	15	SYS	\$ 9.00	\$ 135.00
Total Cost (in numbers)					\$ 51,092.00
Total Cost (in words)					


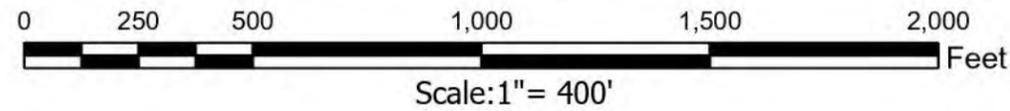




Segment 1- W. Osage Street: S. Pennsylvania Street to 250' west of S. West Street

Length: 2,236 Feet  
 Width: 25 Feet  
 RS Thickness: 2 Inch


Item No.	Description	Quantity	Units	Unit Price	Extension
1	Mobilization & Demobilization	1	LS	\$ 1,175.00	\$ 1,175.00
2	Milling, Asphalt, 1.5 IN	6,212	SYS	\$ 4.00	\$ 24,848.00
3	Milling, Approaches	25	SYS	\$ 9.00	\$ 225.00
4	HMA Surface, Type B, 12.5 mm	684	TON	\$ 95.00	\$ 64,980.00
5	HMA for Approaches, Type B	3	TON	\$ 158.00	\$ 474.00
6	HMA Wedge and Level, Type B	35	TON	\$ 87.00	\$ 3,045.00
7	HMA Base Repair, Type B, 25.0 mm (6" depth)	52	TON	\$ 117.00	\$ 6,084.00
8	Line, Thermoplastic, Solid, White, 6 IN	-	LF	\$ 3.00	\$ -
9	Transverse Marking, Thermoplastic, Crosswalk, White, 6 IN	400	LF	\$ 3.00	\$ 1,200.00
10	Transverse Marking, Thermoplastic, Crosswalk, White, 24 IN	70	LF	\$ 9.00	\$ 630.00
11	Transverse Marking, Thermoplastic, Stop Line, White, 24 IN	13	LF	\$ 9.00	\$ 117.00
Total Cost (in numbers)					\$ 102,778.00
Total Cost (in words)					

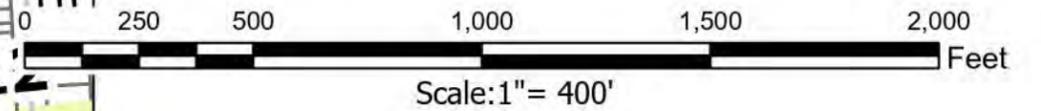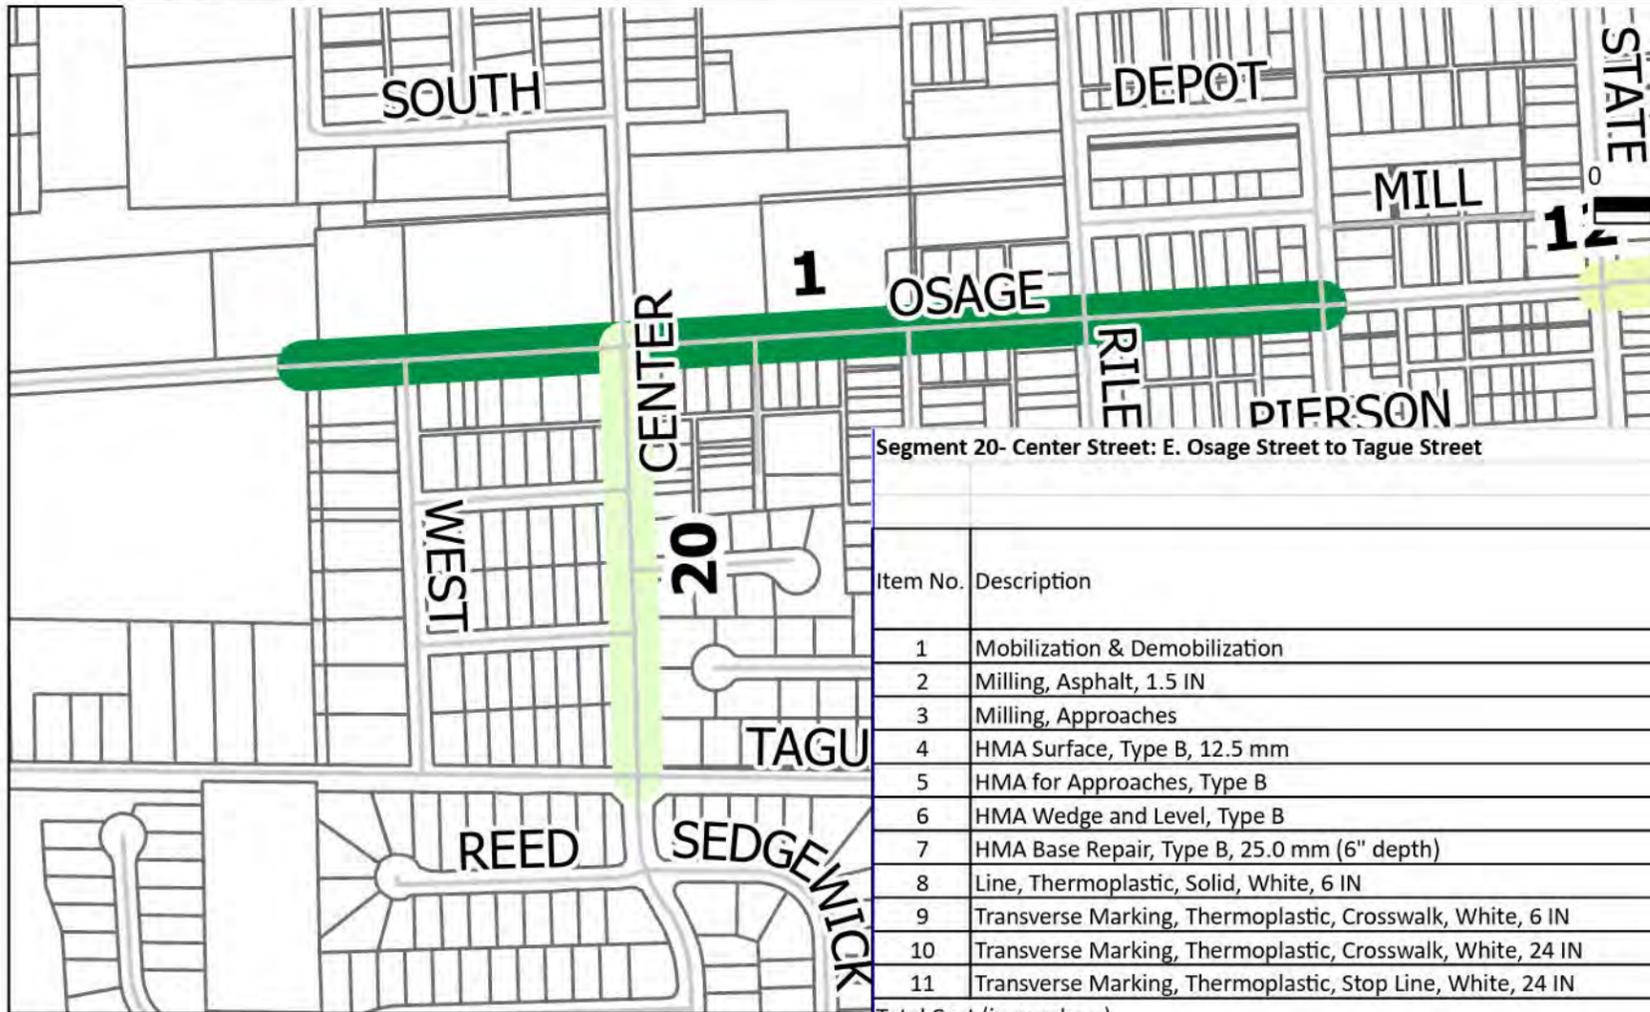

Segment 20- Center Street: E. Osage Street to Tague Street

Length: 904 Feet  
 Width: 24 Feet  
 RS Thickness: 2 Inch

Item No.	Description	Quantity	Units	Unit Price	Extension
1	Mobilization & Demobilization	1	LS	\$ 1,175.00	\$ 1,175.00
2	Milling, Asphalt, 1.5 IN	2,411	SYS	\$ 4.00	\$ 9,644.00
3	Milling, Approaches	9	SYS	\$ 9.00	\$ 81.00
4	HMA Surface, Type B, 12.5 mm	266	TON	\$ 95.00	\$ 25,270.00
5	HMA for Approaches, Type B	1	TON	\$ 158.00	\$ 158.00
6	HMA Wedge and Level, Type B	14	TON	\$ 87.00	\$ 1,218.00
7	HMA Base Repair, Type B, 25.0 mm (6" depth)	20	TON	\$ 117.00	\$ 2,340.00
8	Line, Thermoplastic, Solid, White, 6 IN	-	SYS	\$ 3.00	\$ -
9	Transverse Marking, Thermoplastic, Crosswalk, White, 6 IN	192	LFT	\$ 3.00	\$ 576.00
10	Transverse Marking, Thermoplastic, Crosswalk, White, 24 IN	20	SYS	\$ 9.00	\$ 180.00
11	Transverse Marking, Thermoplastic, Stop Line, White, 24 IN	12	SYS	\$ 9.00	\$ 108.00
Total Cost (in numbers)					\$ 40,750.00
Total Cost (in words)					

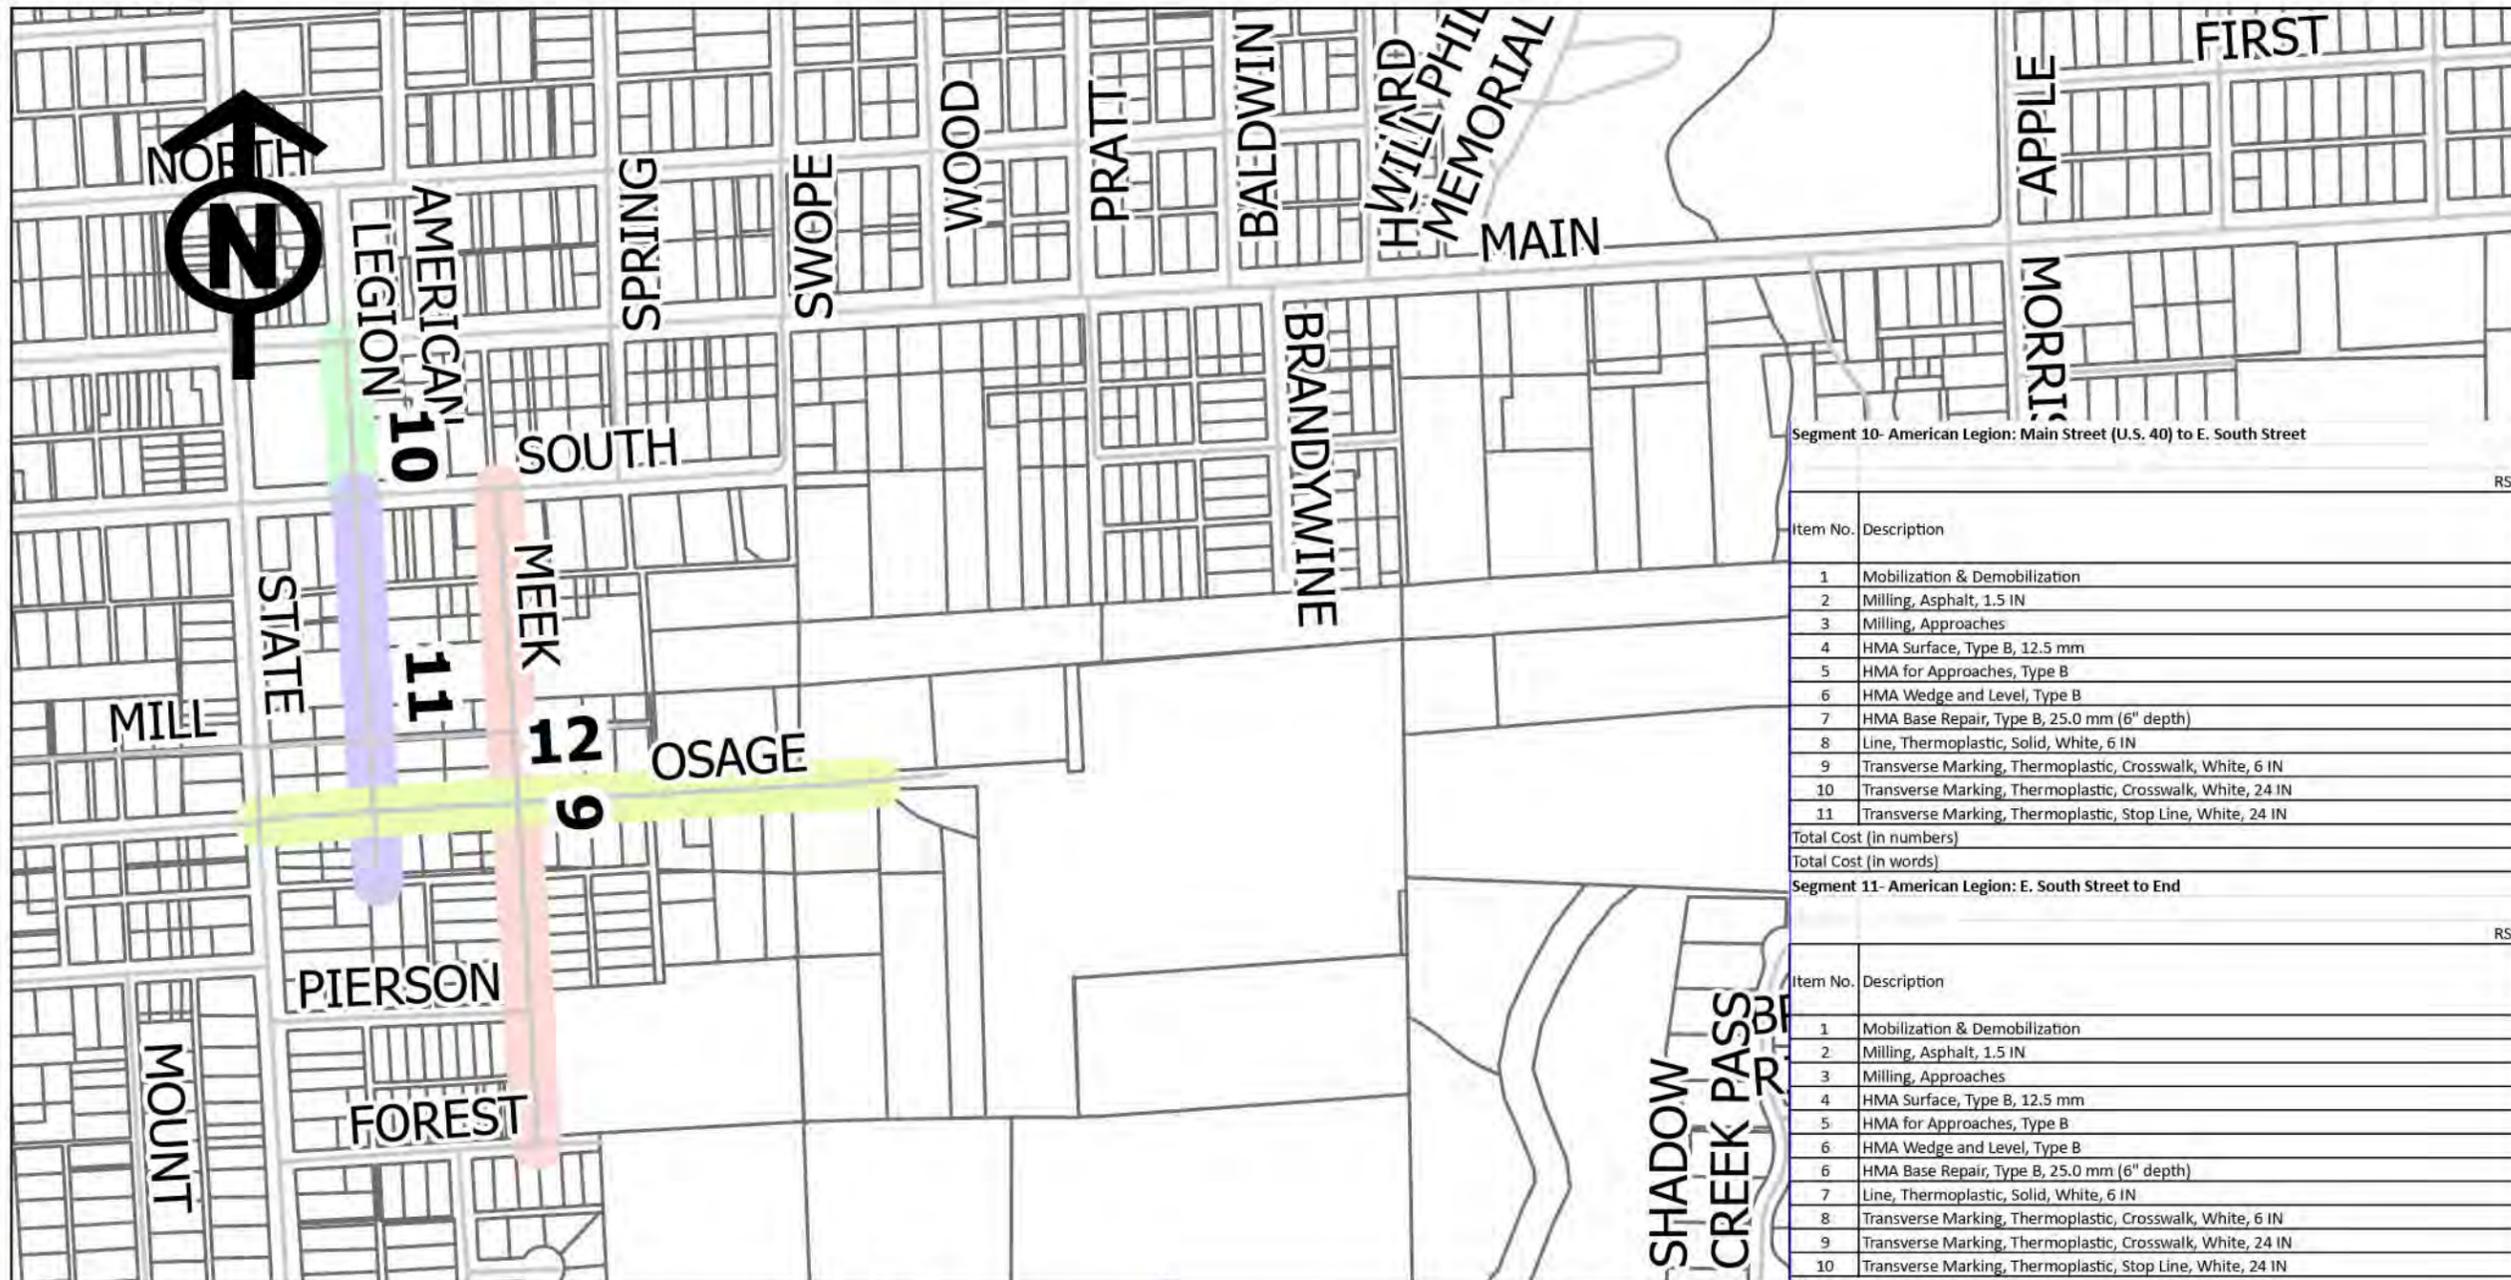

**Segment 9- Meek Street: Forest Avenue to E. South Street**

Length: 141 Feet  
Width: 21 Feet  
RS Thickness: 2 Inch

Item No.	Description	Quantity	Units	Unit Price	Extension
1	Mobilization & Demobilization		LS	\$ 1,175.00	\$ 1,175.00
2	Milling, Asphalt, 1.5 IN	329	SYS	\$ 4.00	\$ 1,316.00
3	Milling, Approaches	23	SYS	\$ 9.00	\$ 207.00
4	HMA Surface, Type B, 12.5 mm	37	TON	\$ 95.00	\$ 3,515.00
5	HMA for Approaches, Type B	3	TON	\$ 158.00	\$ 474.00
6	HMA Wedge and Level, Type B	2	TON	\$ 87.00	\$ 174.00
7	HMA Base Repair, Type B, 25.0 mm (6" depth)	3	TON	\$ 117.00	\$ 351.00
8	Line, Thermoplastic, Solid, White, 6 IN		SYS	\$ 3.00	\$ -
9	Transverse Marking, Thermoplastic, Crosswalk, White, 6 IN		LFT	\$ 3.00	\$ -
10	Transverse Marking, Thermoplastic, Crosswalk, White, 24 IN	252	SYS	\$ 9.00	\$ 2,268.00
11	Transverse Marking, Thermoplastic, Stop Line, White, 24 IN	11	SYS	\$ 9.00	\$ 99.00
Total Cost (in numbers)					\$ 9,579.00
Total Cost (in words)					

**Segment 10- American Legion: Main Street (U.S. 40) to E. South Street**

Length: 280 Feet  
Width: 40 Feet  
RS Thickness: 2 Inch

Item No.	Description	Quantity	Units	Unit Price	Extension
1	Mobilization & Demobilization		LS	\$ 1,175.00	\$ 1,175.00
2	Milling, Asphalt, 1.5 IN	1,245	SYS	\$ 4.00	\$ 4,980.00
3	Milling, Approaches	9	SYS	\$ 9.00	\$ 81.00
4	HMA Surface, Type B, 12.5 mm	137	TON	\$ 95.00	\$ 13,015.00
5	HMA for Approaches, Type B	7	TON	\$ 158.00	\$ 1,106.00
6	HMA Wedge and Level, Type B	7	TON	\$ 87.00	\$ 609.00
7	HMA Base Repair, Type B, 25.0 mm (6" depth)	11	TON	\$ 117.00	\$ 1,287.00
8	Line, Thermoplastic, Solid, White, 6 IN		SYS	\$ 3.00	\$ -
9	Transverse Marking, Thermoplastic, Crosswalk, White, 6 IN		LFT	\$ 3.00	\$ -
10	Transverse Marking, Thermoplastic, Crosswalk, White, 24 IN	10	SYS	\$ 9.00	\$ 90.00
11	Transverse Marking, Thermoplastic, Stop Line, White, 24 IN	20	SYS	\$ 9.00	\$ 180.00
Total Cost (in numbers)					\$ 21,575.00
Total Cost (in words)					

**Segment 11- American Legion: E. South Street to End**

Length: 856 Feet  
Width: 40 Feet  
RS Thickness: 2 Inch

Item No.	Description	Quantity	Units	Unit Price	Extension
1	Mobilization & Demobilization		LS	\$ 1,175.00	\$ 1,175.00
2	Milling, Asphalt, 1.5 IN	3,805	SYS	\$ 4.00	\$ 15,220.00
3	Milling, Approaches	9	SYS	\$ 9.00	\$ 81.00
4	HMA Surface, Type B, 12.5 mm	419	TON	\$ 95.00	\$ 39,805.00
5	HMA for Approaches, Type B	21	TON	\$ 158.00	\$ 3,318.00
6	HMA Wedge and Level, Type B	21	TON	\$ 87.00	\$ 1,827.00
6	HMA Base Repair, Type B, 25.0 mm (6" depth)	32	TON	\$ 117.00	\$ 3,744.00
7	Line, Thermoplastic, Solid, White, 6 IN		SYS	\$ 3.00	\$ -
8	Transverse Marking, Thermoplastic, Crosswalk, White, 6 IN	280	LFT	\$ 3.00	\$ 840.00
9	Transverse Marking, Thermoplastic, Crosswalk, White, 24 IN	10	SYS	\$ 9.00	\$ 90.00
10	Transverse Marking, Thermoplastic, Stop Line, White, 24 IN	20	SYS	\$ 9.00	\$ 180.00
Total Cost (in numbers)					\$ 23,020.00
Total Cost (in words)					

**Segment 12- E Osage Street: S. State Street (S.R. 9) to End of Cul-de-sac**

Length: 1,281 Feet  
Width: 21 Feet  
RS Thickness: 2 Inch

Item No.	Description	Quantity	Units	Unit Price	Extension
1	Mobilization & Demobilization		LS	\$ 1,175.00	\$ 1,175.00
2	Milling, Asphalt, 1.5 IN	2,985	SYS	\$ 4.00	\$ 11,956.00
3	Milling, Approaches	9	SYS	\$ 9.00	\$ 81.00
4	HMA Surface, Type B, 12.5 mm	329	TON	\$ 95.00	\$ 31,255.00
5	HMA for Approaches, Type B	7	TON	\$ 158.00	\$ 1,106.00
6	HMA Wedge and Level, Type B	17	TON	\$ 87.00	\$ 1,479.00
6	HMA Base Repair, Type B, 25.0 mm (6" depth)	25	TON	\$ 117.00	\$ 2,925.00
7	Line, Thermoplastic, Solid, White, 6 IN		SYS	\$ 3.00	\$ -
7	Transverse Marking, Thermoplastic, Crosswalk, White, 6 IN		LFT	\$ 3.00	\$ -
8	Transverse Marking, Thermoplastic, Crosswalk, White, 24 IN	210	SYS	\$ 9.00	\$ 1,890.00
9	Transverse Marking, Thermoplastic, Stop Line, White, 24 IN	11	SYS	\$ 9.00	\$ 99.00
Total Cost (in numbers)					\$ 24,465.00
Total Cost (in words)					


Scale: 1" = 400'





Segment 17- N. School Street: W. North Street to W. Sixth Street					
				Length:	1,336 Feet
				Width:	75 Feet
				RS Thickness:	2 Inch
Item No.	Description	Quantity	Units	Unit Price	Extension
1	Mobilization & Demobilization	1	LS	\$ 1,175.00	\$ 1,175.00
2	Milling, Asphalt, 1.5 IN	11,134	SYS	\$ 4.00	\$ 44,536.00
3	Milling, Approaches	20	SYS	\$ 9.00	\$ 180.00
4	HMA Surface, Type B, 12.5 mm	1,225	TON	\$ 95.00	\$ 116,375.00
5	HMA for Approaches, Type B	3	TON	\$ 158.00	\$ 474.00
6	HMA Wedge and Level, Type B	62	TON	\$ 87.00	\$ 5,394.00
7	HMA Base Repair, Type B, 25.0 mm (6" depth)	92	TON	\$ 117.00	\$ 10,764.00
8	Line, Thermoplastic, Solid, White, 6 IN		SYS	\$ 3.00	\$ -
9	Transverse Marking, Thermoplastic, Crosswalk, White, 6 IN		LFT	\$ 3.00	\$ -
10	Transverse Marking, Thermoplastic, Crosswalk, White, 24 IN	400	SYS	\$ 9.00	\$ 3,600.00
11	Transverse Marking, Thermoplastic, Stop Line, White, 24 IN	38	SYS	\$ 9.00	\$ 342.00
Total Cost (in numbers)					\$ 182,840.00
Total Cost (in words)					
Segment 18- W. Walnut Street: N. Pennsylvania Street to N. School Street					
				Length:	1,270 Feet
				Width:	56 Feet
				RS Thickness:	2 Inch
Item No.	Description	Quantity	Units	Unit Price	Extension
1	Mobilization & Demobilization	1	LS	\$ 1,175.00	\$ 1,175.00
2	Milling, Asphalt, 1.5 IN	7,903	SYS	\$ 4.00	\$ 31,612.00
3	Milling, Approaches	37	SYS	\$ 9.00	\$ 333.00
4	HMA Surface, Type B, 12.5 mm	870	TON	\$ 95.00	\$ 82,650.00
5	HMA for Approaches, Type B	5	TON	\$ 158.00	\$ 790.00
6	HMA Wedge and Level, Type B	44	TON	\$ 87.00	\$ 3,828.00
7	HMA Base Repair, Type B, 25.0 mm (6" depth)	66	TON	\$ 117.00	\$ 7,722.00
8	Line, Thermoplastic, Solid, White, 6 IN		SYS	\$ 3.00	\$ -
9	Transverse Marking, Thermoplastic, Crosswalk, White, 6 IN		LFT	\$ 3.00	\$ -
10	Transverse Marking, Thermoplastic, Crosswalk, White, 24 IN	224	SYS	\$ 9.00	\$ 2,016.00
11	Transverse Marking, Thermoplastic, Stop Line, White, 24 IN	28	SYS	\$ 9.00	\$ 252.00
Total Cost (in numbers)					\$ 130,378.00
Total Cost (in words)					
Segment 19- N. Noble Street: W. Park Avenue to W. Fifth Street					
				Length:	1,671 Feet
				Width:	31 Feet
				RS Thickness:	2 Inch
Item No.	Description	Quantity	Units	Unit Price	Extension
1	Mobilization & Demobilization	1	LS	\$ 1,175.00	\$ 1,175.00
2	Milling, Asphalt, 1.5 IN	5,756	SYS	\$ 4.00	\$ 23,024.00
3	Milling, Approaches	42	SYS	\$ 9.00	\$ 378.00
4	HMA Surface, Type B, 12.5 mm	634	TON	\$ 95.00	\$ 60,230.00
5	HMA for Approaches, Type B	5	TON	\$ 158.00	\$ 790.00
6	HMA Wedge and Level, Type B	32	TON	\$ 87.00	\$ 2,784.00
7	HMA Base Repair, Type B, 25.0 mm (6" depth)	48	TON	\$ 117.00	\$ 5,616.00
8	Line, Thermoplastic, Solid, White, 6 IN		SYS	\$ 3.00	\$ -
9	Transverse Marking, Thermoplastic, Crosswalk, White, 6 IN		LFT	\$ 3.00	\$ -
10	Transverse Marking, Thermoplastic, Crosswalk, White, 24 IN	128	SYS	\$ 9.00	\$ 1,152.00
11	Transverse Marking, Thermoplastic, Stop Line, White, 24 IN	16	SYS	\$ 9.00	\$ 144.00
Total Cost (in numbers)					\$ 95,293.00
Total Cost (in words)					

Scale: 1" = 400'

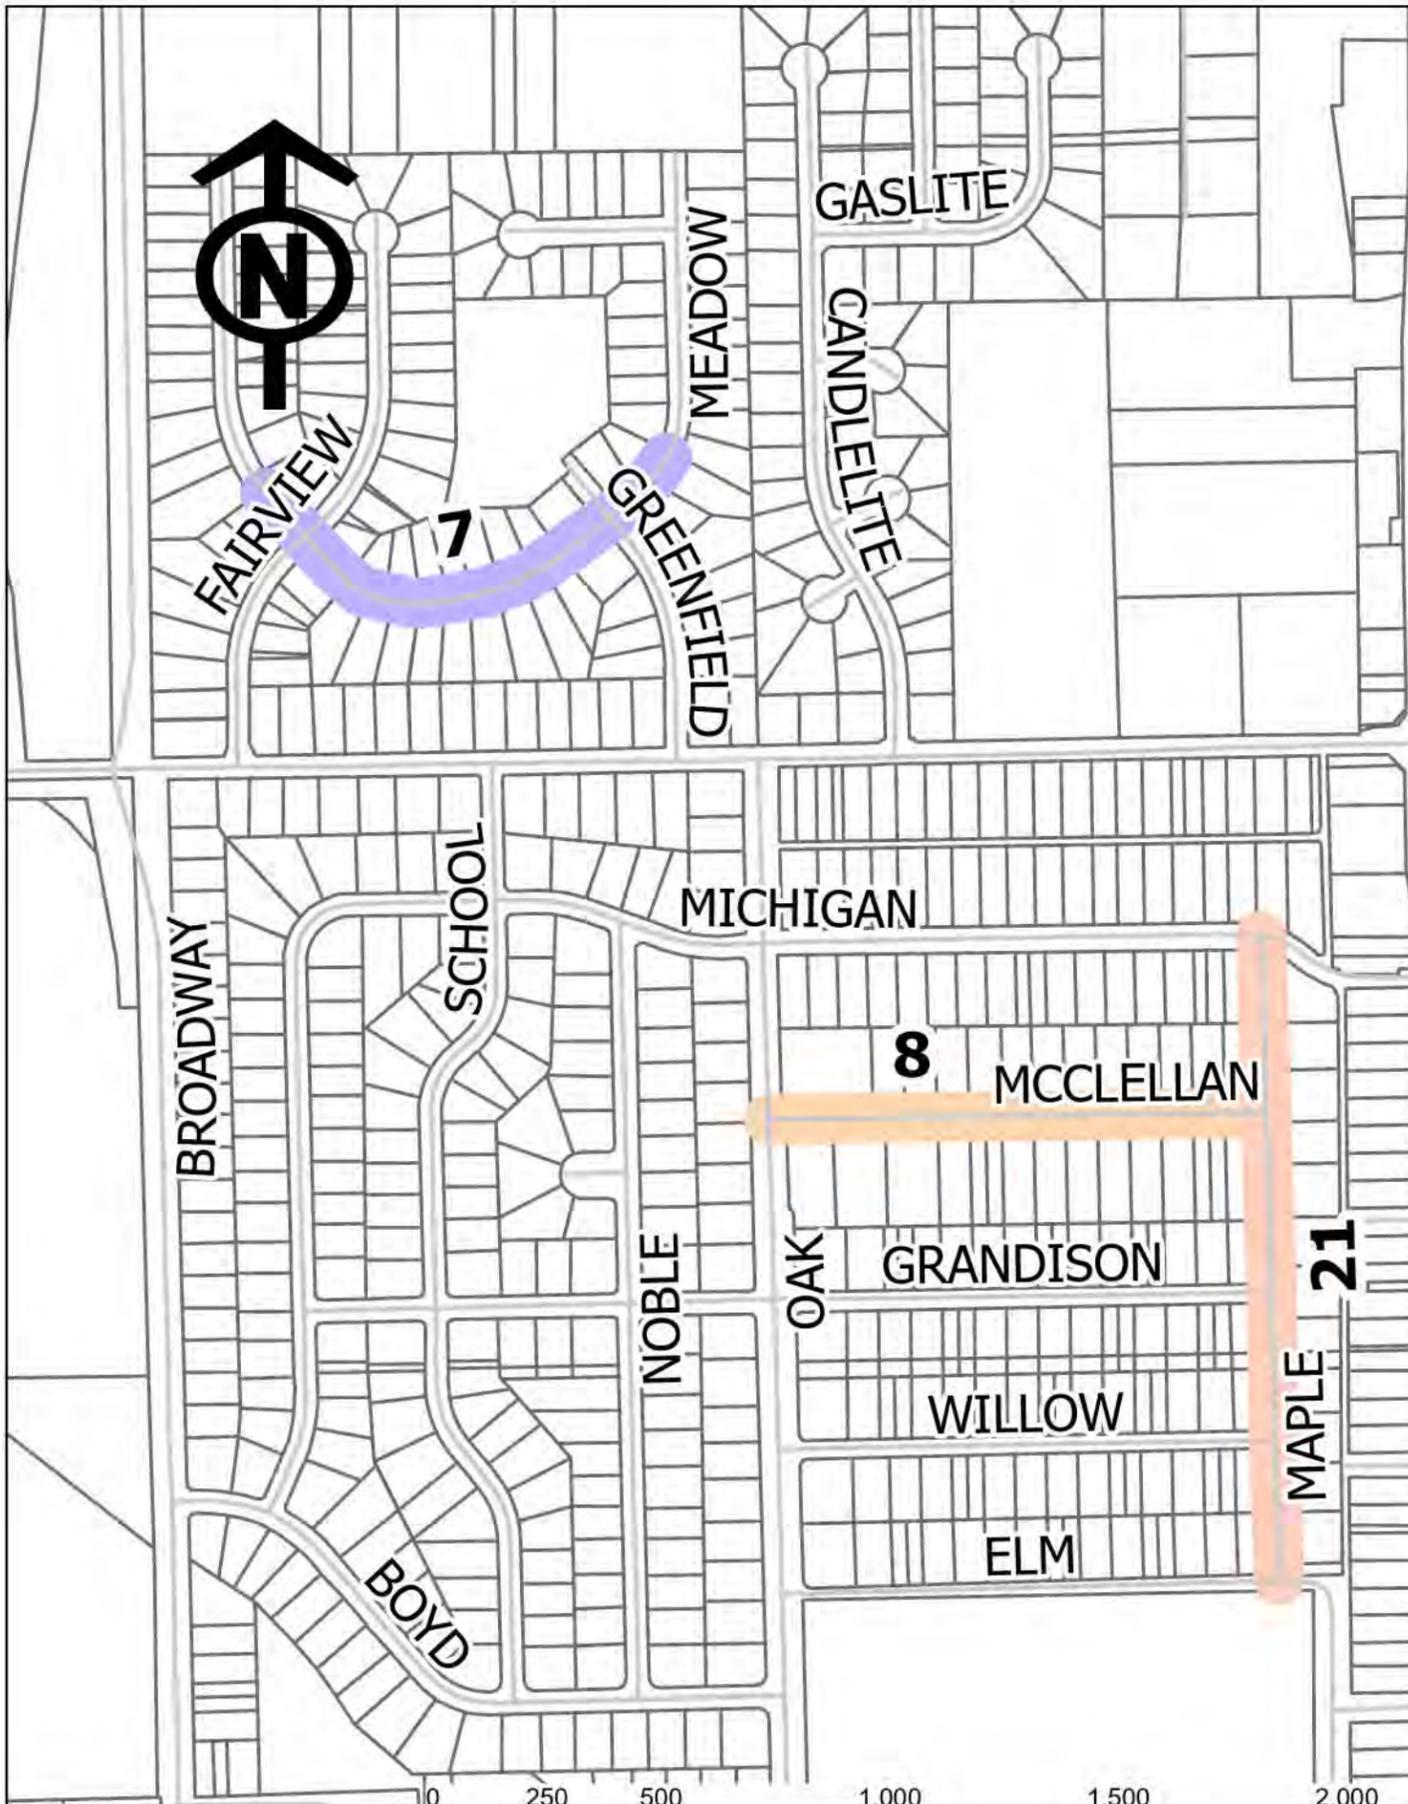

**Segment 7- Meadow Lane: 180' northeast of Greenfield Drive to 130 feet northwest of Fairview Driv** Length: 1,135 Feet  
 Width: 28 Feet  
 RS Thickness: 2 Inch


Item No.	Description	Quantity	Units	Unit Price	Extension
1	Mobilization & Demobilization	1	LS	\$ 1,175.00	\$ 1,175.00
2	Milling, Asphalt, 1.5 IN	3,532	SYS	\$ 4.00	\$ 14,128.00
3	Milling, Approaches		SYS	\$ 9.00	\$ -
4	HMA Surface, Type B, 12.5 mm	389	TON	\$ 95.00	\$ 36,955.00
5	HMA for Approaches, Type B		TON	\$ 158.00	\$ -
6	HMA Wedge and Level, Type B	20	TON	\$ 87.00	\$ 1,740.00
7	HMA Base Repair, Type B, 25.0 mm (6" depth)	30	TON	\$ 117.00	\$ 3,510.00
8	Line, Thermoplastic, Solid, White, 6 IN		SYS	\$ 3.00	\$ -
9	Transverse Marking, Thermoplastic, Crosswalk, White, 6 IN	448	LFT	\$ 3.00	\$ 1,344.00
10	Transverse Marking, Thermoplastic, Crosswalk, White, 24 IN		SYS	\$ 9.00	\$ -
11	Transverse Marking, Thermoplastic, Stop Line, White, 24 IN	14	SYS	\$ 9.00	\$ 126.00
Total Cost (in numbers)					\$ 58,978.00
Total Cost (in words)					


**Segment 8- McClellan Road: Oak Boulevard to Maple Drive** Length: 1,158 Feet  
 Width: 34 Feet  
 RS Thickness: 2 Inch

Item No.	Description	Quantity	Units	Unit Price	Extension
1	Mobilization & Demobilization	1	LS	\$ 1,175.00	\$ 1,175.00
2	Milling, Asphalt, 1.5 IN	4,375	SYS	\$ 4.00	\$ 17,500.00
3	Milling, Approaches		SYS	\$ 9.00	\$ -
4	HMA Surface, Type B, 12.5 mm	482	TON	\$ 95.00	\$ 45,790.00
5	HMA for Approaches, Type B		TON	\$ 158.00	\$ -
6	HMA Wedge and Level, Type B	25	TON	\$ 87.00	\$ 2,175.00
7	HMA Base Repair, Type B, 25.0 mm (6" depth)	37	TON	\$ 117.00	\$ 4,329.00
8	Line, Thermoplastic, Solid, White, 6 IN		SYS	\$ 3.00	\$ -
9	Transverse Marking, Thermoplastic, Crosswalk, White, 6 IN		LFT	\$ 3.00	\$ -
10	Transverse Marking, Thermoplastic, Crosswalk, White, 24 IN	10	SYS	\$ 9.00	\$ 90.00
11	Transverse Marking, Thermoplastic, Stop Line, White, 24 IN	17	SYS	\$ 9.00	\$ 153.00
Total Cost (in numbers)					\$ 71,212.00
Total Cost (in words)					

**Segment 21- Maple: Elm Drive to Michigan Street** Length: 1,381 Feet  
 Width: 35 Feet  
 RS Thickness: 2 Inch

Item No.	Description	Quantity	Units	Unit Price	Extension
1	Mobilization & Demobilization	1	LS	\$ 1,175.00	\$ 1,175.00
2	Milling, Asphalt, 1.5 IN	5,371	SYS	\$ 4.00	\$ 21,484.00
3	Milling, Approaches	14	SYS	\$ 9.00	\$ 126.00
4	HMA Surface, Type B, 12.5 mm	591	TON	\$ 95.00	\$ 56,145.00
5	HMA for Approaches, Type B	2	TON	\$ 158.00	\$ 316.00
6	HMA Wedge and Level, Type B	30	TON	\$ 87.00	\$ 2,610.00
7	HMA Base Repair, Type B, 25.0 mm (6" depth)	45	TON	\$ 117.00	\$ 5,265.00
8	Line, Thermoplastic, Solid, White, 6 IN		SYS	\$ 3.00	\$ -
9	Transverse Marking, Thermoplastic, Crosswalk, White, 6 IN		LFT	\$ 3.00	\$ -
10	Transverse Marking, Thermoplastic, Crosswalk, White, 24 IN	20	SYS	\$ 9.00	\$ 180.00
11	Transverse Marking, Thermoplastic, Stop Line, White, 24 IN	18	SYS	\$ 9.00	\$ 162.00
Total Cost (in numbers)					\$ 87,463.00
Total Cost (in words)					

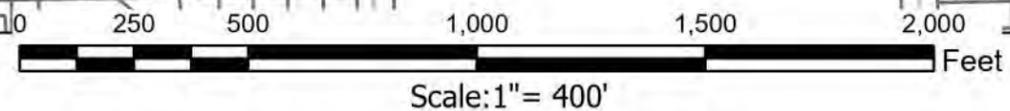

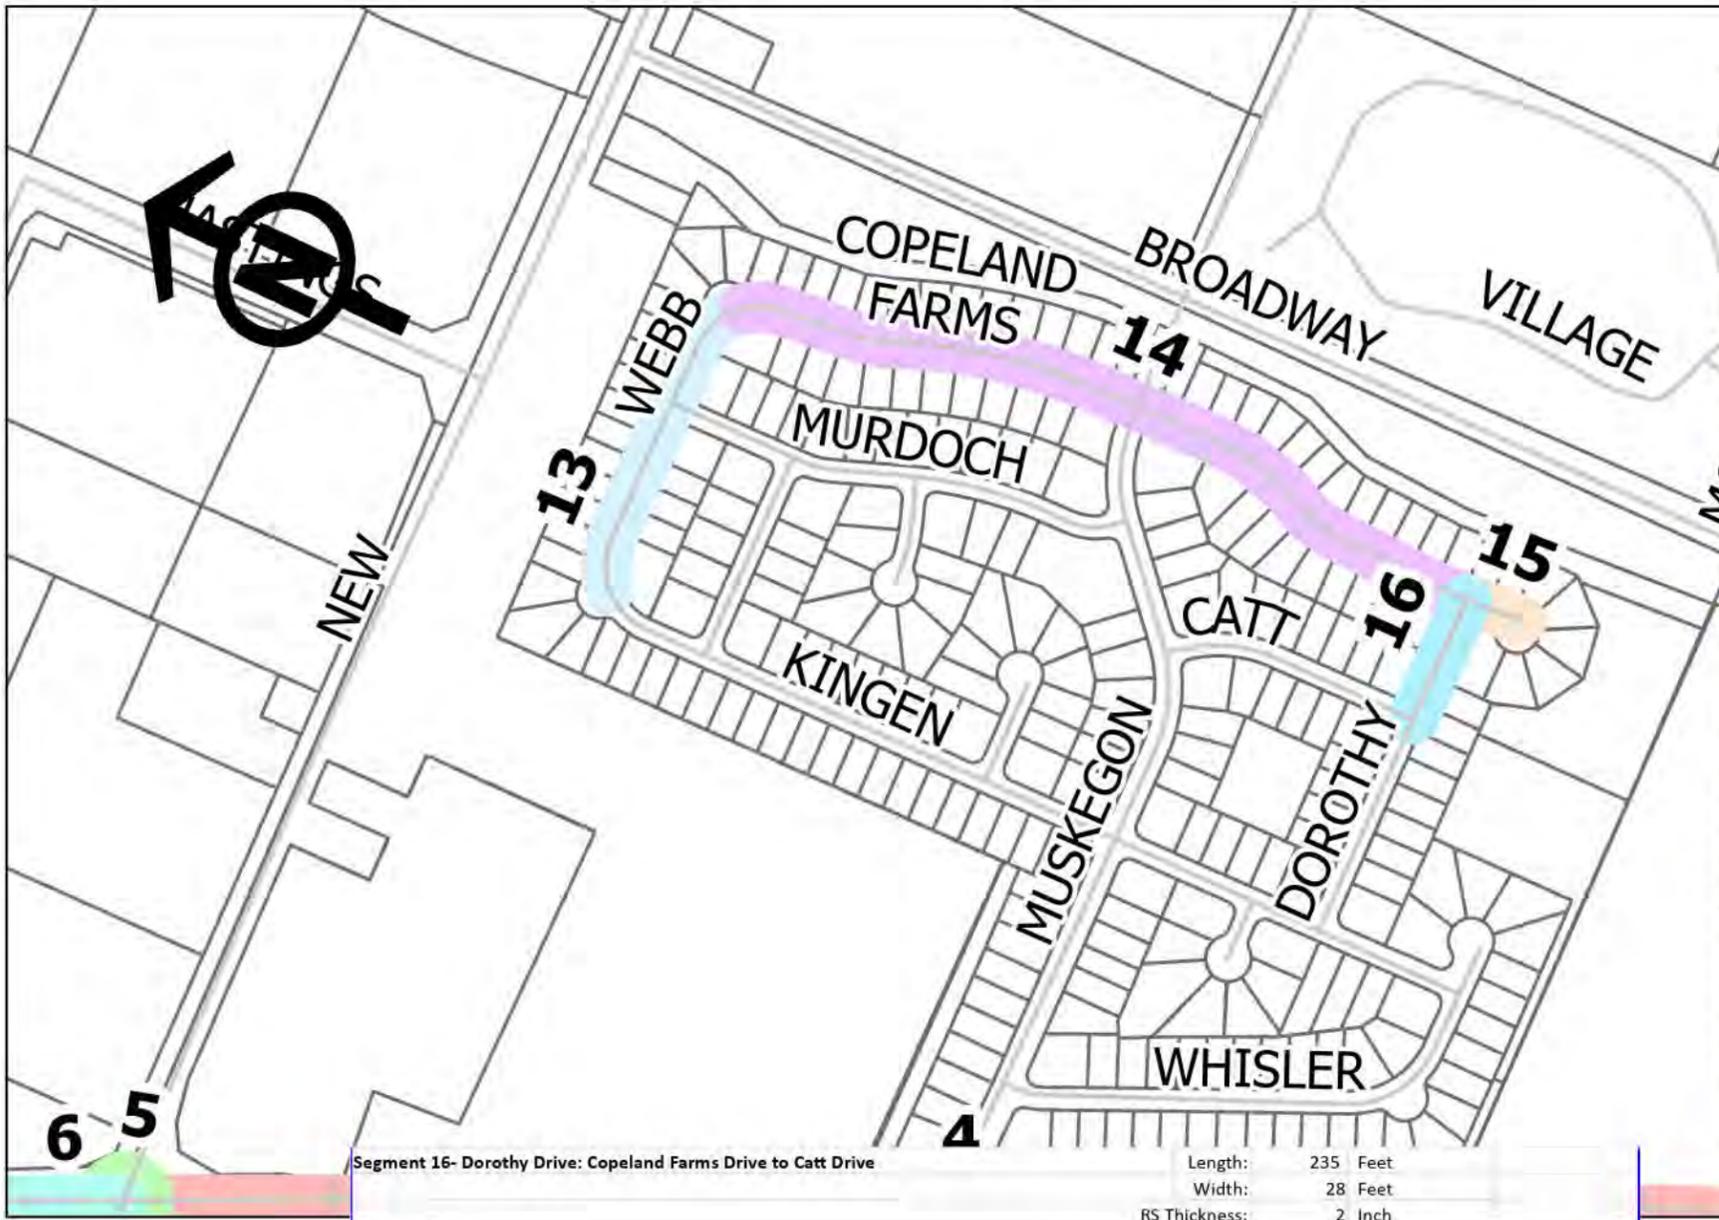

**Segment 13- Webb Drive: Kingen to Copeland Farms Drive**

Length: 633 Feet  
Width: 28 Feet  
RS Thickness: 2 Inch

Item No.	Description	Quantity	Units	Unit Price	Extension
1	Mobilization & Demobilization	1	LS	\$ 1,175.00	\$ 1,175.00
2	Milling, Asphalt, 1.5 IN	1,970	SYS	\$ 4.00	\$ 7,880.00
3	Milling, Approaches	9	SYS	\$ 9.00	\$ 81.00
4	HMA Surface, Type B, 12.5 mm	217	TON	\$ 95.00	\$ 20,615.00
5	HMA for Approaches, Type B	1	TON	\$ 158.00	\$ 158.00
6	HMA Wedge and Level, Type B	11	TON	\$ 87.00	\$ 957.00
7	HMA Base Repair, Type B, 25.0 mm (6" depth)	17	TON	\$ 117.00	\$ 1,989.00
8	Line, Thermoplastic, Solid, White, 6 IN		SYS	\$ 3.00	\$ -
9	Transverse Marking, Thermoplastic, Crosswalk, White, 6 IN		LFT	\$ 3.00	\$ -
10	Transverse Marking, Thermoplastic, Crosswalk, White, 24 IN		SYS	\$ 9.00	\$ -
11	Transverse Marking, Thermoplastic, Stop Line, White, 24 IN	14	SYS	\$ 9.00	\$ 126.00
<b>Total Cost (in numbers)</b>					<b>\$ 32,981.00</b>
<b>Total Cost (in words)</b>					

**Segment 14- Copeland Farms Drive: Webb Drive to Dorothy Drive**

Length: 1,871 Feet  
Width: 56 Feet  
RS Thickness: 2 Inch

Item No.	Description	Quantity	Units	Unit Price	Extension
1	Mobilization & Demobilization	1	LS	\$ 1,175.00	\$ 1,175.00
2	Milling, Asphalt, 1.5 IN	11,642	SYS	\$ 4.00	\$ 46,568.00
3	Milling, Approaches	6	SYS	\$ 9.00	\$ 54.00
4	HMA Surface, Type B, 12.5 mm	1,281	TON	\$ 95.00	\$ 121,695.00
5	HMA for Approaches, Type B	1	TON	\$ 158.00	\$ 158.00
6	HMA Wedge and Level, Type B	63	TON	\$ 87.00	\$ 5,655.00
7	HMA Base Repair, Type B, 25.0 mm (6" depth)	97	TON	\$ 117.00	\$ 11,349.00
8	Line, Thermoplastic, Solid, White, 6 IN		SYS	\$ 3.00	\$ -
9	Transverse Marking, Thermoplastic, Crosswalk, White, 6 IN		LFT	\$ 3.00	\$ -
10	Transverse Marking, Thermoplastic, Crosswalk, White, 24 IN	224	SYS	\$ 9.00	\$ 2,016.00
11	Transverse Marking, Thermoplastic, Stop Line, White, 24 IN	28	SYS	\$ 9.00	\$ 252.00
<b>Total Cost (in numbers)</b>					<b>\$ 188,922.00</b>
<b>Total Cost (in words)</b>					

**Segment 16- Dorothy Drive: Copeland Farms Drive to Catt Drive**

Length: 235 Feet  
Width: 28 Feet  
RS Thickness: 2 Inch

Item No.	Description	Quantity	Units	Unit Price	Extension
1	Mobilization & Demobilization	1	LS	\$ 1,175.00	\$ 1,175.00
2	Milling, Asphalt, 1.5 IN	732	SYS	\$ 4.00	\$ 2,928.00
3	Milling, Approaches		SYS	\$ 9.00	\$ -
4	HMA Surface, Type B, 12.5 mm	81	TON	\$ 95.00	\$ 7,695.00
5	HMA for Approaches, Type B		TON	\$ 158.00	\$ -
6	HMA Wedge and Level, Type B	5	TON	\$ 87.00	\$ 435.00
7	HMA Base Repair, Type B, 25.0 mm (6" depth)	7	TON	\$ 117.00	\$ 819.00
8	Line, Thermoplastic, Solid, White, 6 IN		SYS	\$ 3.00	\$ -
9	Transverse Marking, Thermoplastic, Crosswalk, White, 6 IN		LFT	\$ 3.00	\$ -
10	Transverse Marking, Thermoplastic, Crosswalk, White, 24 IN	56	SYS	\$ 9.00	\$ 504.00
11	Transverse Marking, Thermoplastic, Stop Line, White, 24 IN	14	SYS	\$ 9.00	\$ 126.00
<b>Total Cost (in numbers)</b>					<b>\$ 13,682.00</b>
<b>Total Cost (in words)</b>					

**Segment 15- Dale Court: Dorothy Drive to End of Cul-de-sac**

Length: 255 Feet  
Width: 24 Feet  
RS Thickness: 2 Inch

Item No.	Description	Quantity	Units	Unit Price	Extension
1	Mobilization & Demobilization	1	LS	\$ 1,175.00	\$ 1,175.00
2	Milling, Asphalt, 1.5 IN	680	SYS	\$ 4.00	\$ 2,720.00
3	Milling, Approaches		SYS	\$ 9.00	\$ -
4	HMA Surface, Type B, 12.5 mm	75	TON	\$ 95.00	\$ 7,125.00
5	HMA for Approaches, Type B		TON	\$ 158.00	\$ -
6	HMA Wedge and Level, Type B	4	TON	\$ 87.00	\$ 348.00
7	HMA Base Repair, Type B, 25.0 mm (6" depth)	6	TON	\$ 117.00	\$ 702.00
8	Line, Thermoplastic, Solid, White, 6 IN		SYS	\$ 3.00	\$ -
9	Transverse Marking, Thermoplastic, Crosswalk, White, 6 IN		LFT	\$ 3.00	\$ -
10	Transverse Marking, Thermoplastic, Crosswalk, White, 24 IN		SYS	\$ 9.00	\$ -
11	Transverse Marking, Thermoplastic, Stop Line, White, 24 IN	12	SYS	\$ 9.00	\$ 108.00
<b>Total Cost (in numbers)</b>					<b>\$ 12,178.00</b>
<b>Total Cost (in words)</b>					

