



THIS INSTRUMENT PREPARED BY:
 CHRISTOPHER M. COOPER
 COOR CONSULTING
 303 W. MAIN STREET
 KNIGHTSTOWN, INDIANA 46140
 PHONE: (765) 345-5943
 SUBDIVIDER:
 THOMAS MOORE
 1043 W US 40
 Greenfield, IN 46140
 PHONE: (317) 318-1528

SOURCE OF TITLE:
 WARRANTY DEED
 THOMAS MOORE
 INSTR. #202400547

WEEKS RESERVE BLOCK 11, LOT 15
 A RE-PLAT OF LOT 14 AND A PART OF
 LOTS 9, 10, AND 13 IN WEEKS RESERVE
 CITY OF GREENFIELD, CENTER TOWNSHIP,
 HANCOCK COUNTY, INDIANA

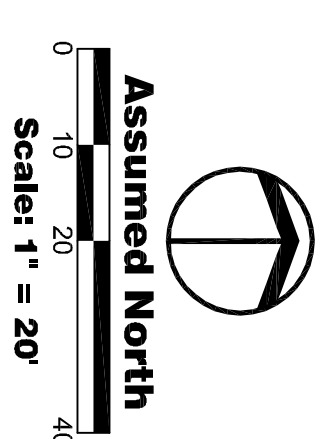

WEEKS RESERVE
 BLOCK 11

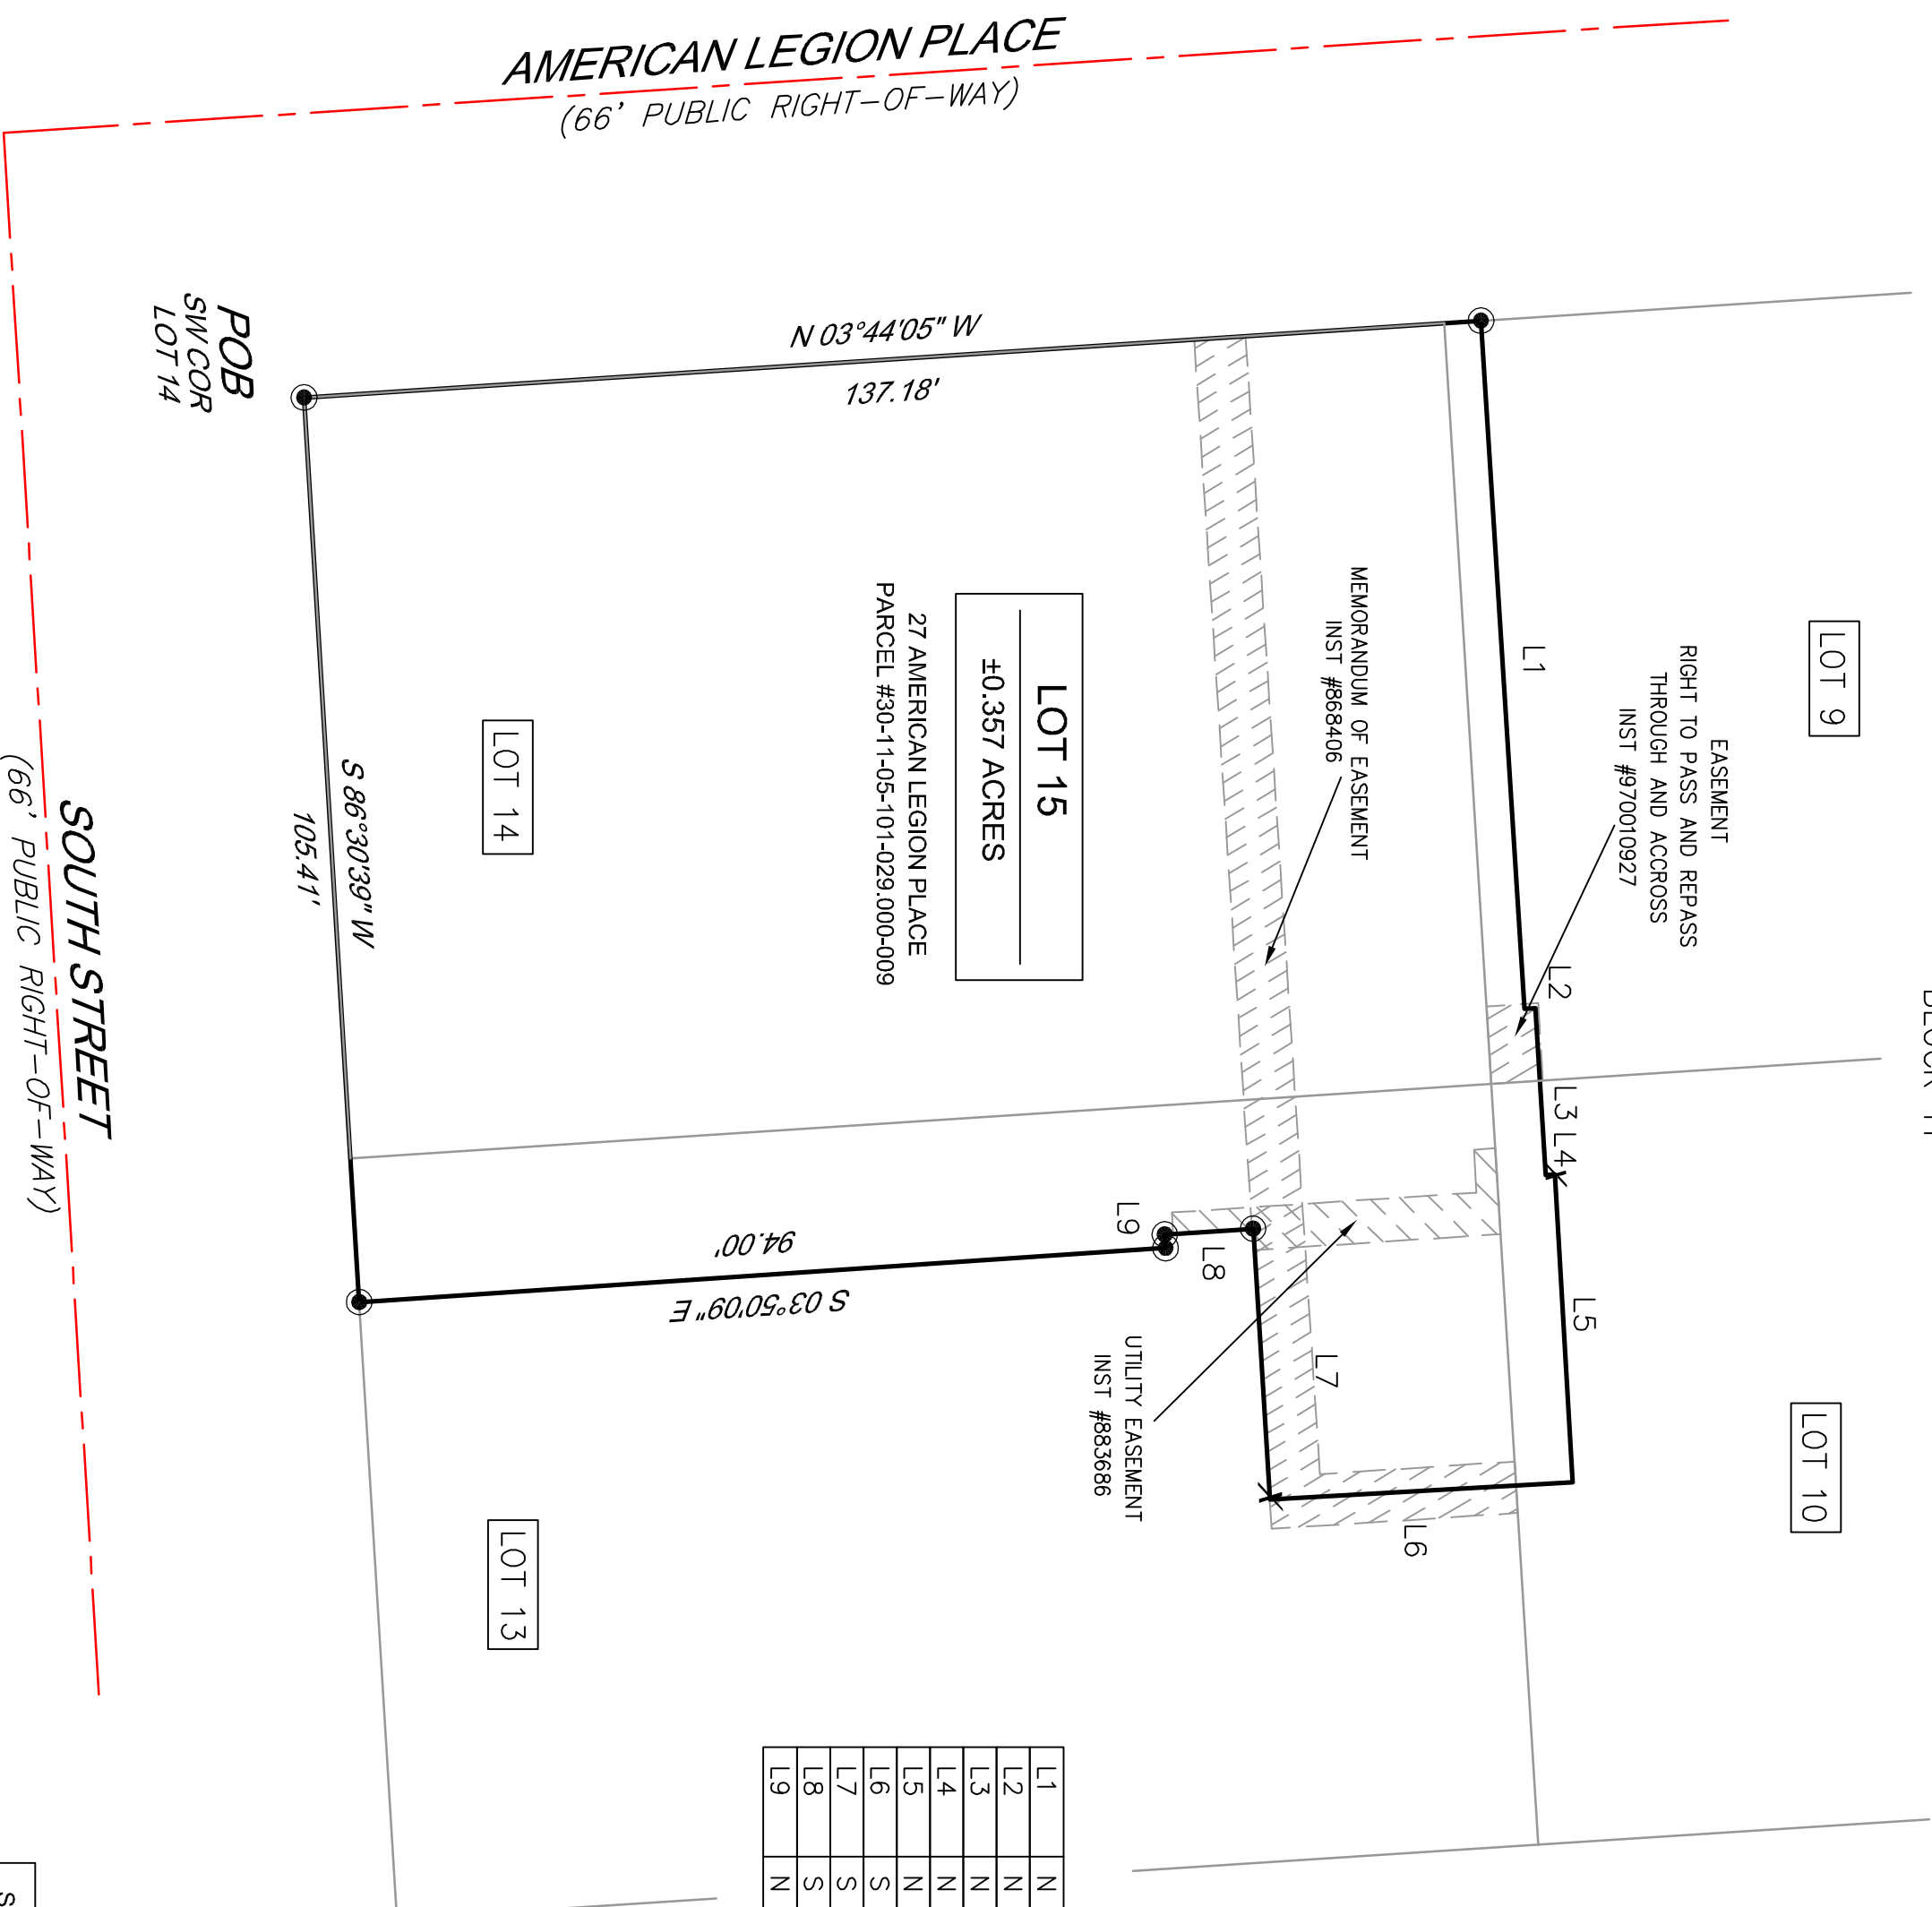

LOT 15
 40.357 ACRES
 27 AMERICAN LEGION PLACE
 PARCEL #30-1-05-101-029,000-009

LINE TABLE

L1	N 86°23'32" E	80.21'
L2	N 03°36'28" W	1.26'
L3	N 86°23'32" E	19.45'
L4	N 03°46'35" W	1.07'
L5	N 86°40'21" E	35.84'
L6	S 03°19'42" E	35.30'
L7	S 86°27'32" W	31.59'
L8	S 03°44'04" E	10.29'
L9	N 86°30'39" E	1.58'

LEGEND
 X = CUT "X" SET
 ● = "MAG" NAIL SET

ZONING INFORMATION:

SITE ZONED "DT" (DOWNTOWN DISTRICT)
 - Lot Area = N/A
 - Lot Width = N/A
 - Front Yard Setback = None allowed*
 - Side Yard Setback = Zero (0) foot minimum,
 Five (5) feet maximum
 - Rear Yard Setback = Five (5) feet minimum

Redaction Statement:

I affirm, under the penalties for perjury, that I have taken reasonable care to redact each Social Security number in this document, unless required by law.
 Christopher M. Cooper