

# Exhibit B - Facilities to NineStar


- Road
- ▨ Easement
- Parcel

0 100 Feet

Map Generated by  
1:2,000 S. Bryan on 03.31.2025.



This is not an official map but for reference use only. A degree of error is inherent in all maps, but this map was compiled by NineStar Connect staff using data believed to be reasonable accurate. This is NOT an Engineering or Survey grade map and should not be used as such. This document is distributed "as is" without warranties of any kind, either expressed or implied and NineStar Connect is not responsible or liable for any use, derivative use or misuse of this map.

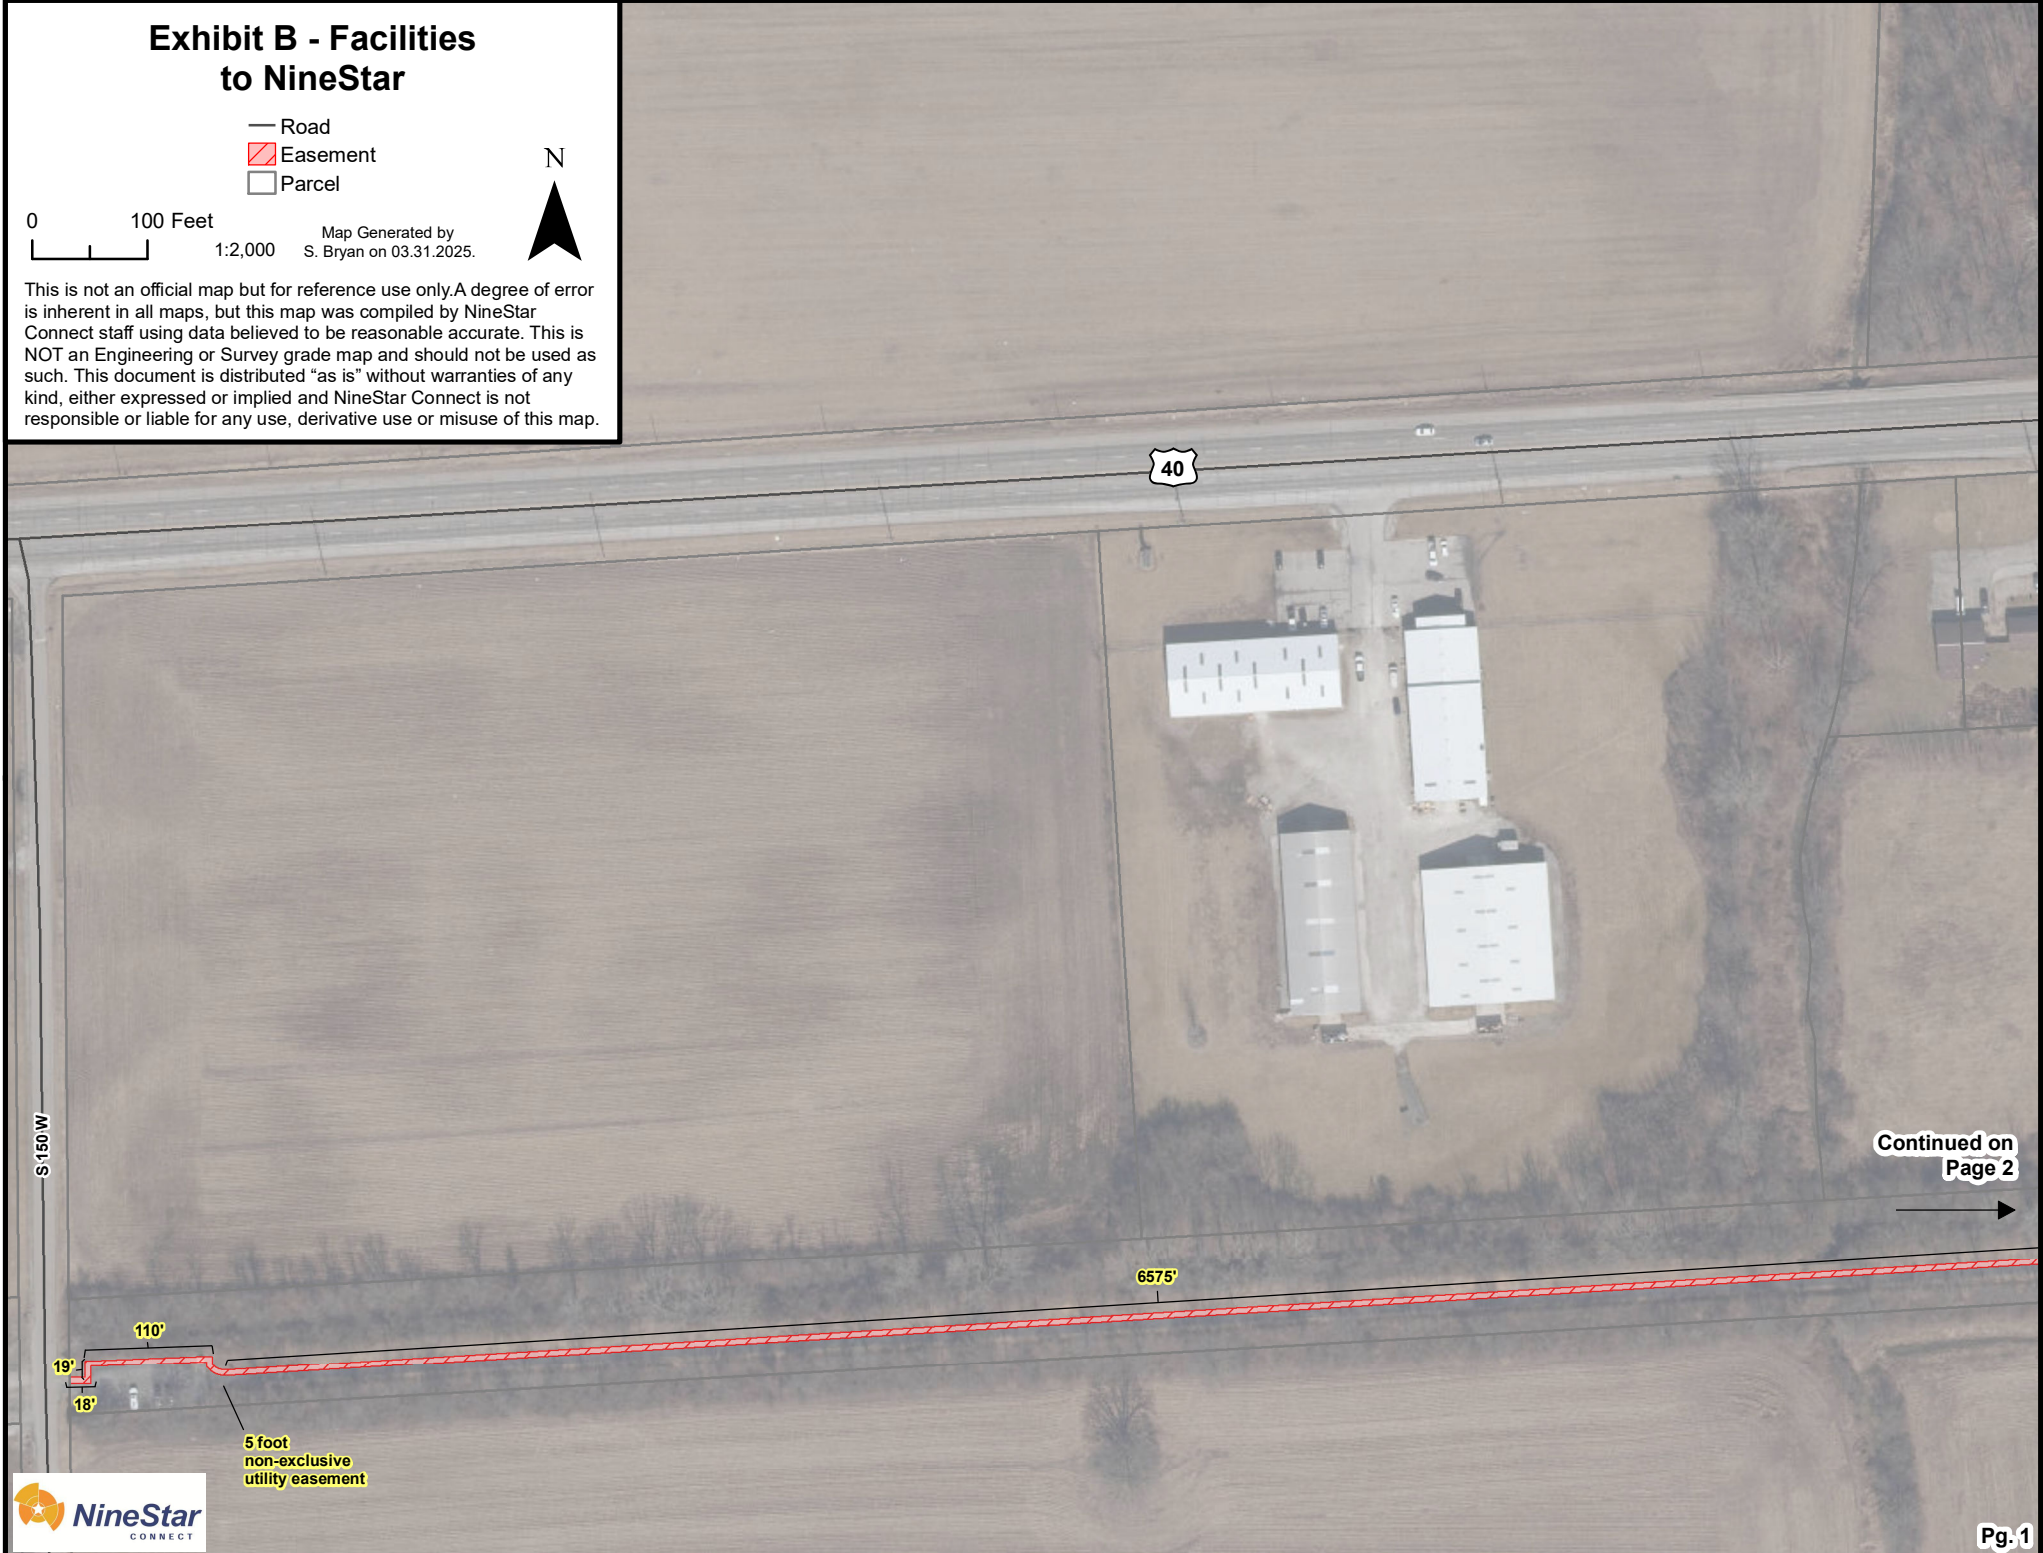

Continued on  
Page 2



# Exhibit B - Facilities to NineStar

- Road
- ▨ Easement
- Parcel

0 100 Feet

Map Generated by  
1:2,000 S. Bryan on 03.31.2025.



This is not an official map but for reference use only. A degree of error is inherent in all maps, but this map was compiled by NineStar Connect staff using data believed to be reasonable accurate. This is NOT an Engineering or Survey grade map and should not be used as such. This document is distributed "as is" without warranties of any kind, either expressed or implied and NineStar Connect is not responsible or liable for any use, derivative use or misuse of this map.

40

Continued on  
Page 3

Continued on  
Page 1

6575'

5' non-exclusive  
utility easement



# Exhibit B - Facilities to NineStar


- Road
- ▨ Easement
- Parcel

0 100 Feet

Map Generated by  
1:2,000 S. Bryan on 03.31.2025.



This is not an official map but for reference use only. A degree of error is inherent in all maps, but this map was compiled by NineStar Connect staff using data believed to be reasonable accurate. This is NOT an Engineering or Survey grade map and should not be used as such. This document is distributed "as is" without warranties of any kind, either expressed or implied and NineStar Connect is not responsible or liable for any use, derivative use or misuse of this map.

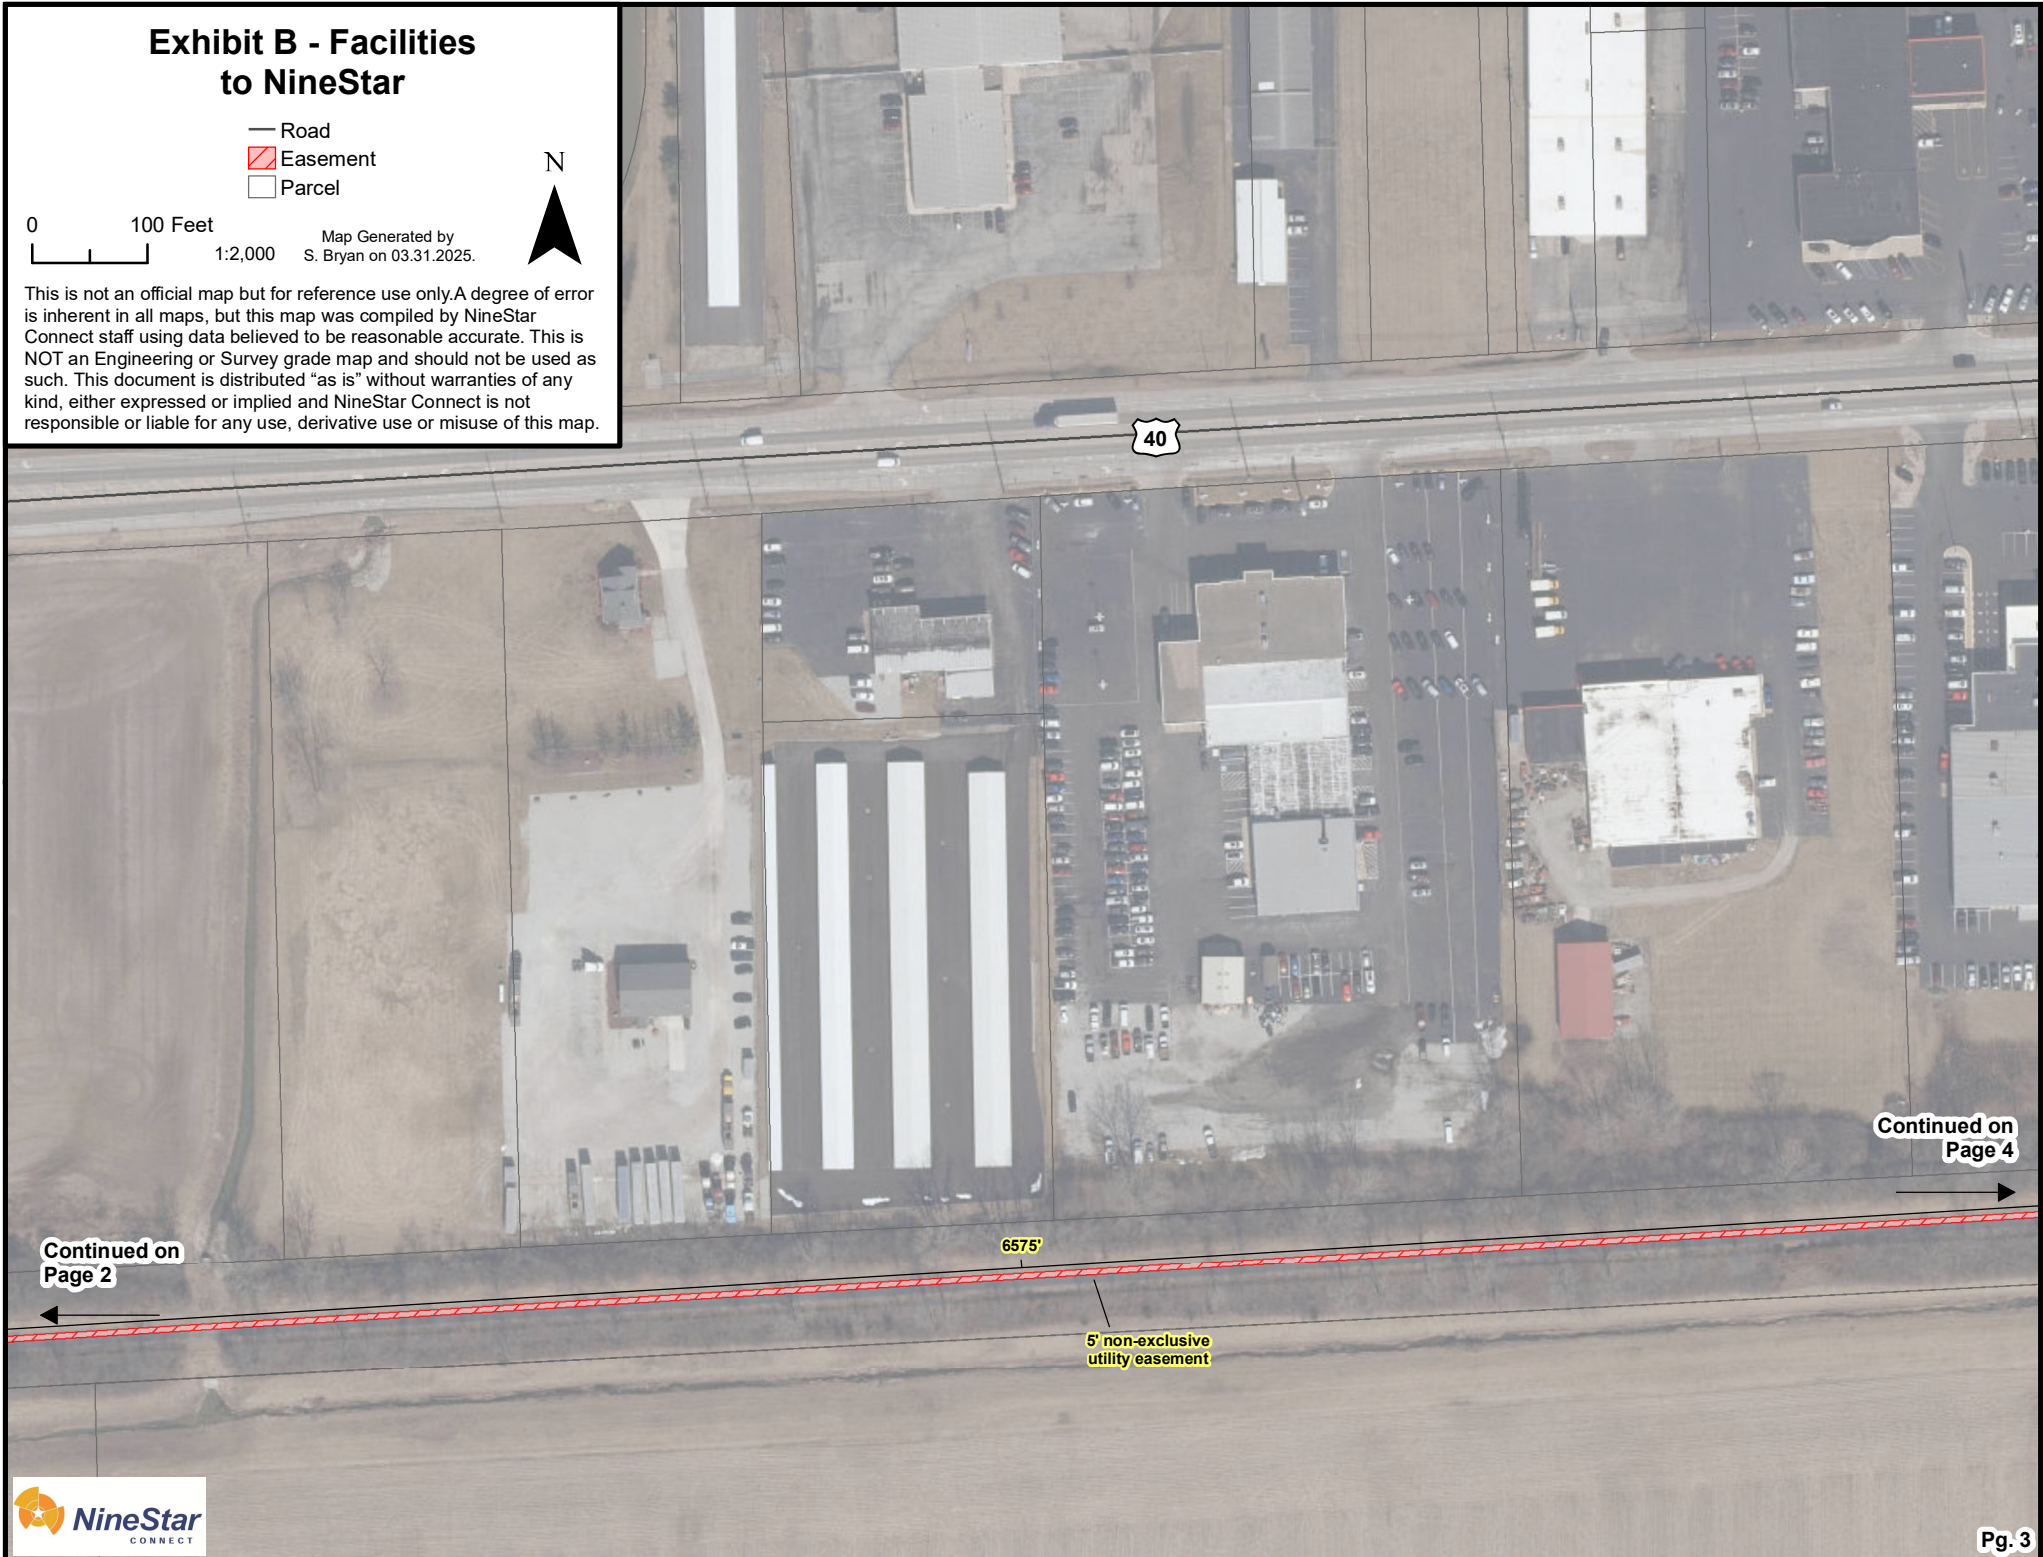

Continued on  
Page 2

Continued on  
Page 4

5' non-exclusive  
utility easement



# Exhibit B - Facilities to NineStar


- Road
- ▨ Easement
- Parcel

0 100 Feet

Map Generated by  
S. Bryan on 03.31.2025.  
1:2,000



This is not an official map but for reference use only. A degree of error is inherent in all maps, but this map was compiled by NineStar Connect staff using data believed to be reasonable accurate. This is NOT an Engineering or Survey grade map and should not be used as such. This document is distributed "as is" without warranties of any kind, either expressed or implied and NineStar Connect is not responsible or liable for any use, derivative use or misuse of this map.

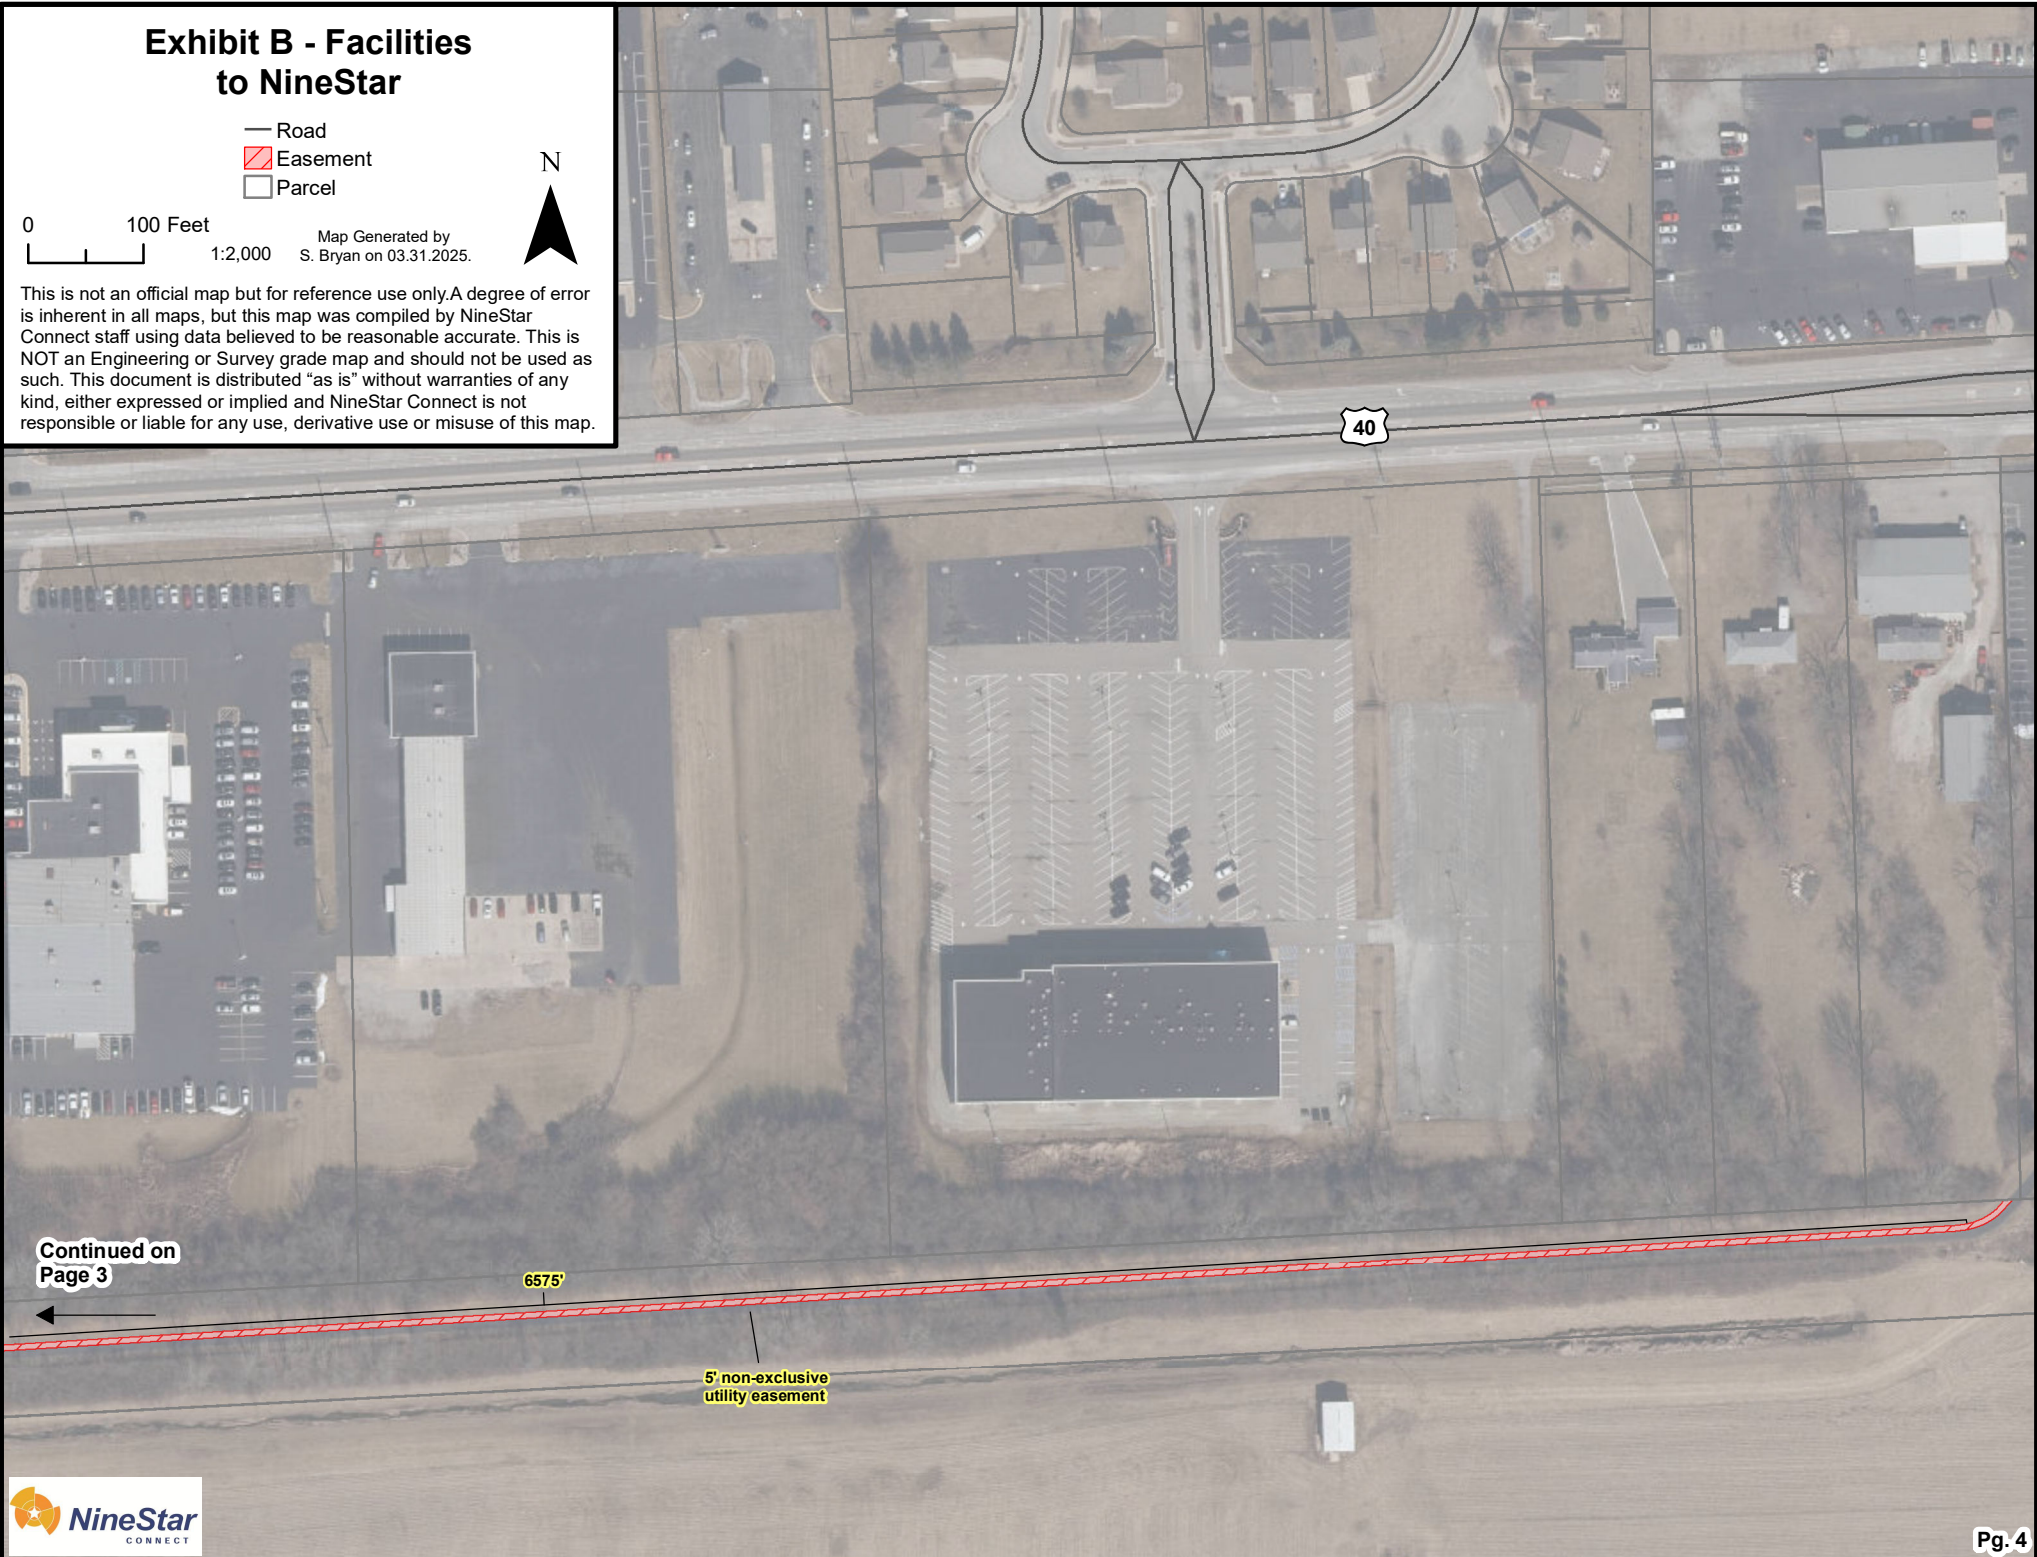

Continued on  
Page 3

6575'

5' non-exclusive  
utility easement