

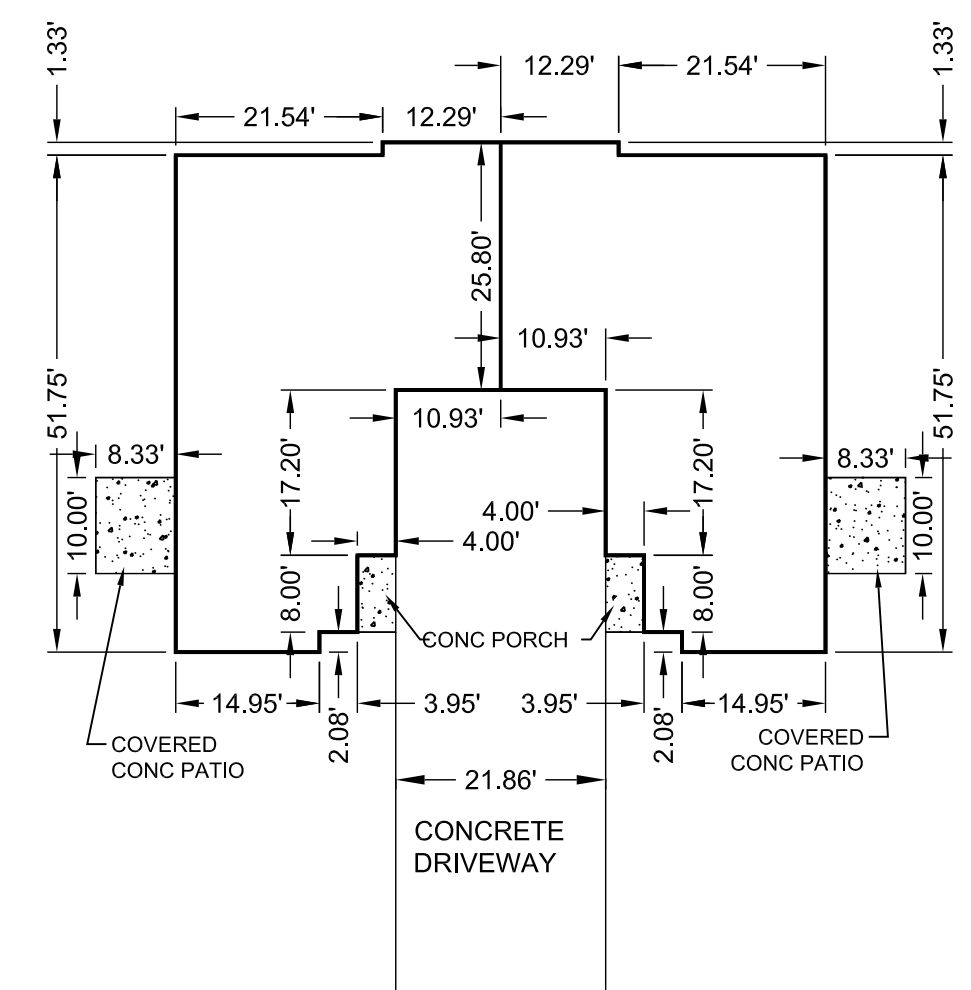



Legacy at Springhurst Retirement Community
A Planned Unit Development
3rd Amended PUD Plan

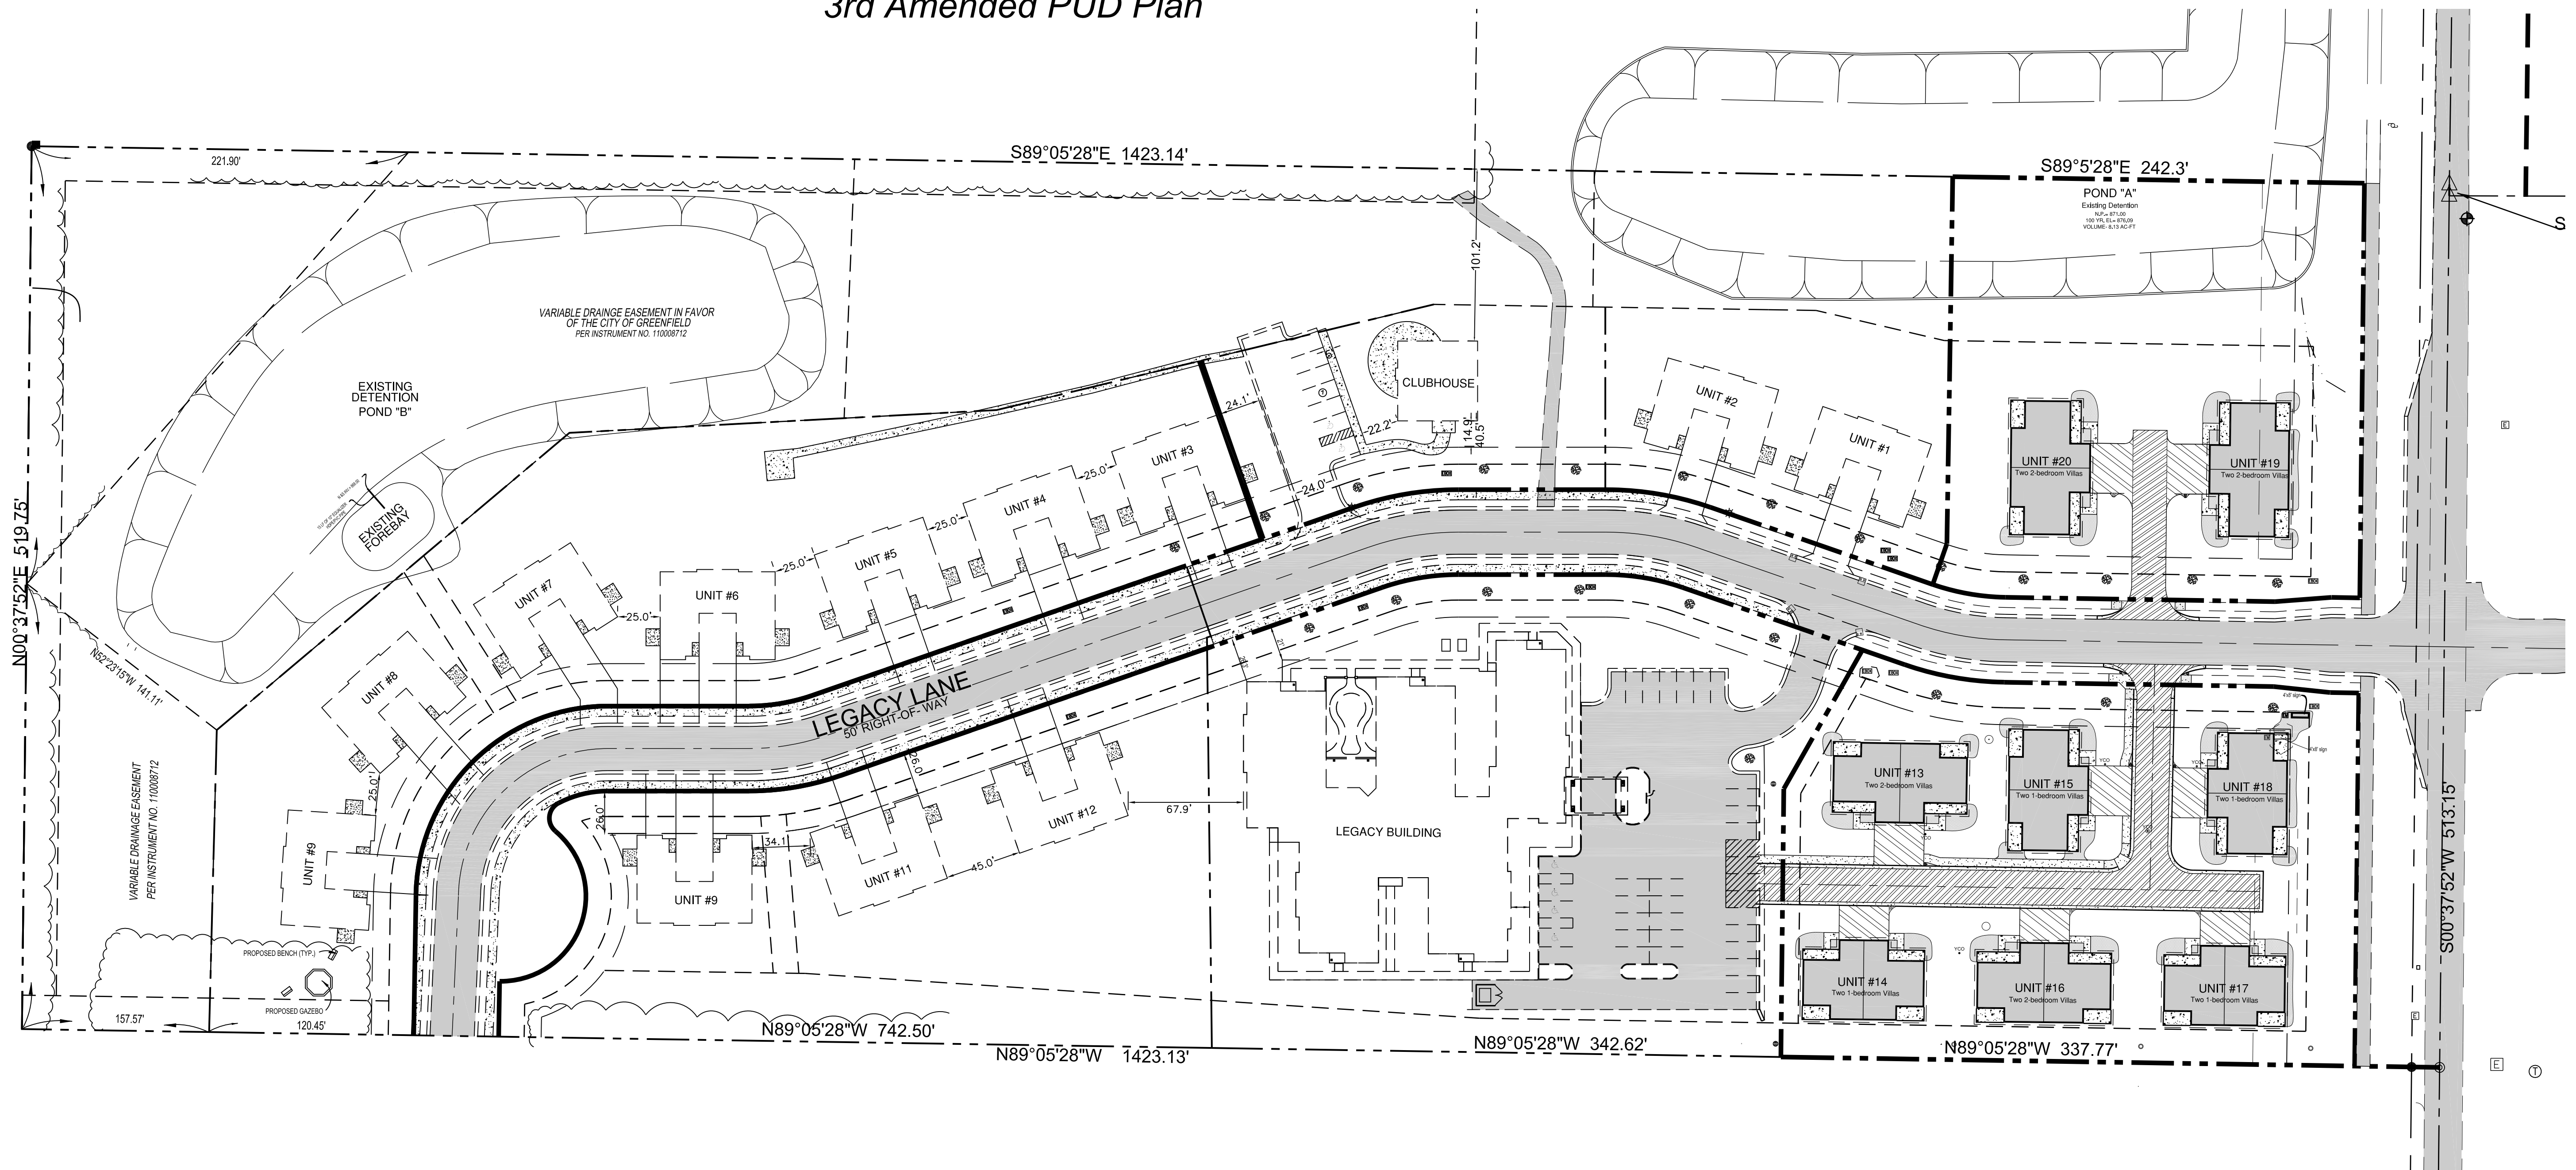

DETAIL OF TYPICAL
 EXISTING VILLA UNIT
 SCALE: 1"=20'

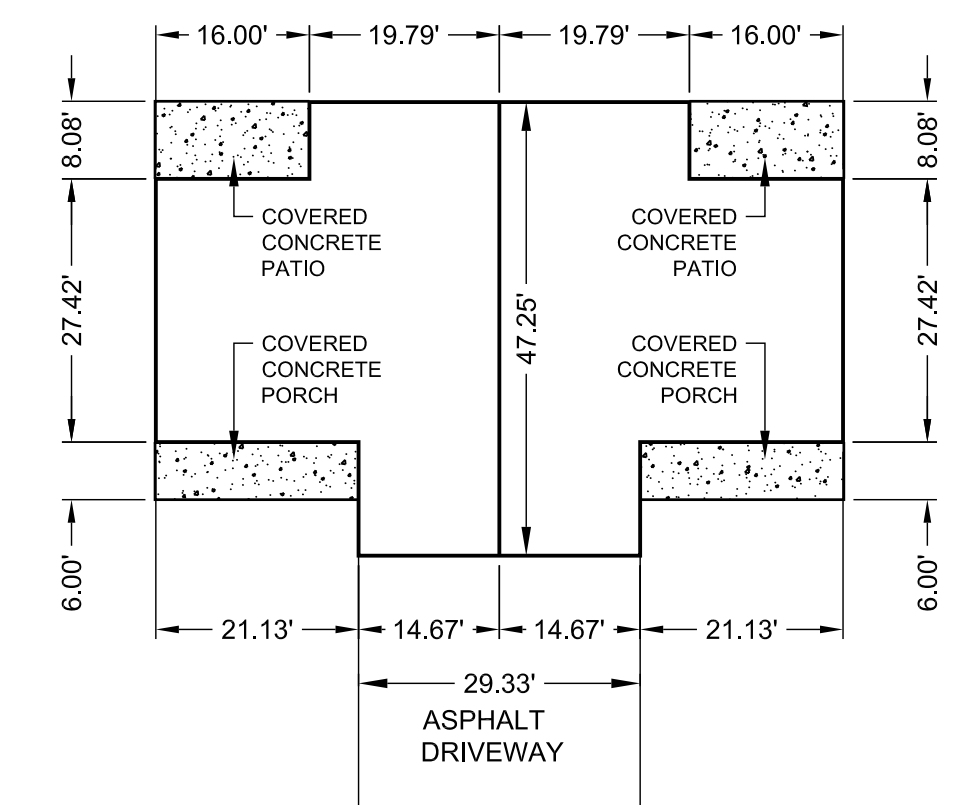


1-BEDROOM VILLAS

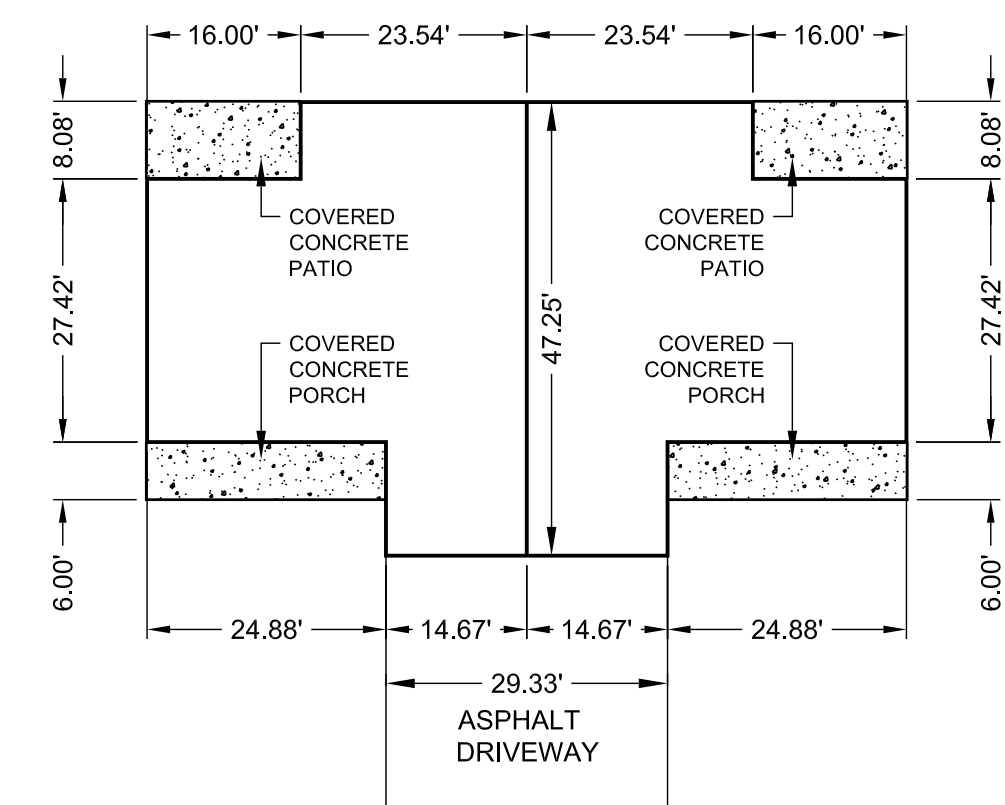

2-BEDROOM VILLAS

DETAIL OF TYPICAL
 PROPOSED VILLA UNITS
 SCALE: 1"=20'

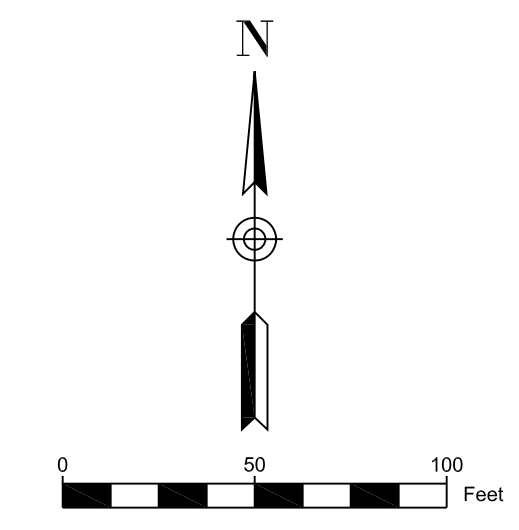

Description:
 A part of the Southeast Quarter of Section 36, Township 16 North, Range 6 East in Hancock County, Indiana; said part being more particularly described as follows:
 Lot 1 & Lot 2 of the Replat of Lot One, Lot Three, Lot Four and Block "A" Legacy at Springhurst Retirement Community A Planned Unit Development Secondary Plat to the City of Greenfield, Indiana Recorded as Instrument No. 140010370 in the Hancock County, Indiana Recorder's Office.

910 Main Street Greer, IN 47532 Phone: 812/967-2831 design@uadassoc.com www.uadassoc.com	
Legacy at Springhurst Retirement Community a PUD The Villas at Springhurst (CIVIL PLANS)	Indiana Greenfield,
DRAWN: BSH CHECKED: JON APPROVED: BSH	SCALE: AS NOTED
AMENDED PUD AND PUD PLAN	DATE: 8-9-24 PROJECT NO.: GH24043 SHEET NO.: C202